




CORNER POST

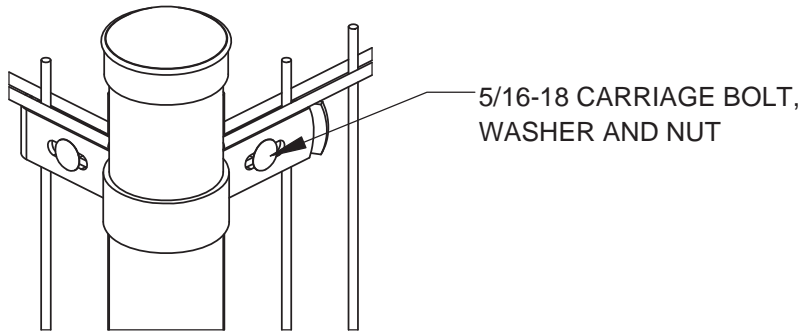


LINE POST

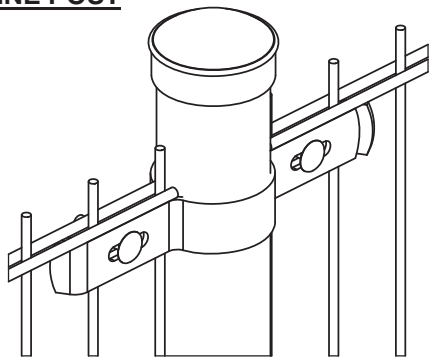



END POST

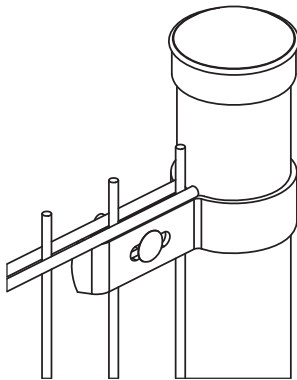

PALLAS WELDED WIRE PANEL

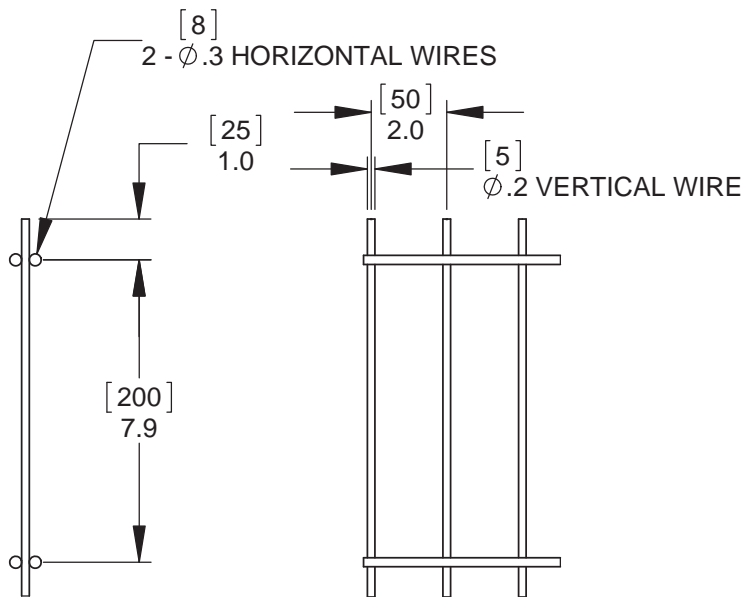

FLANGE MOUNT

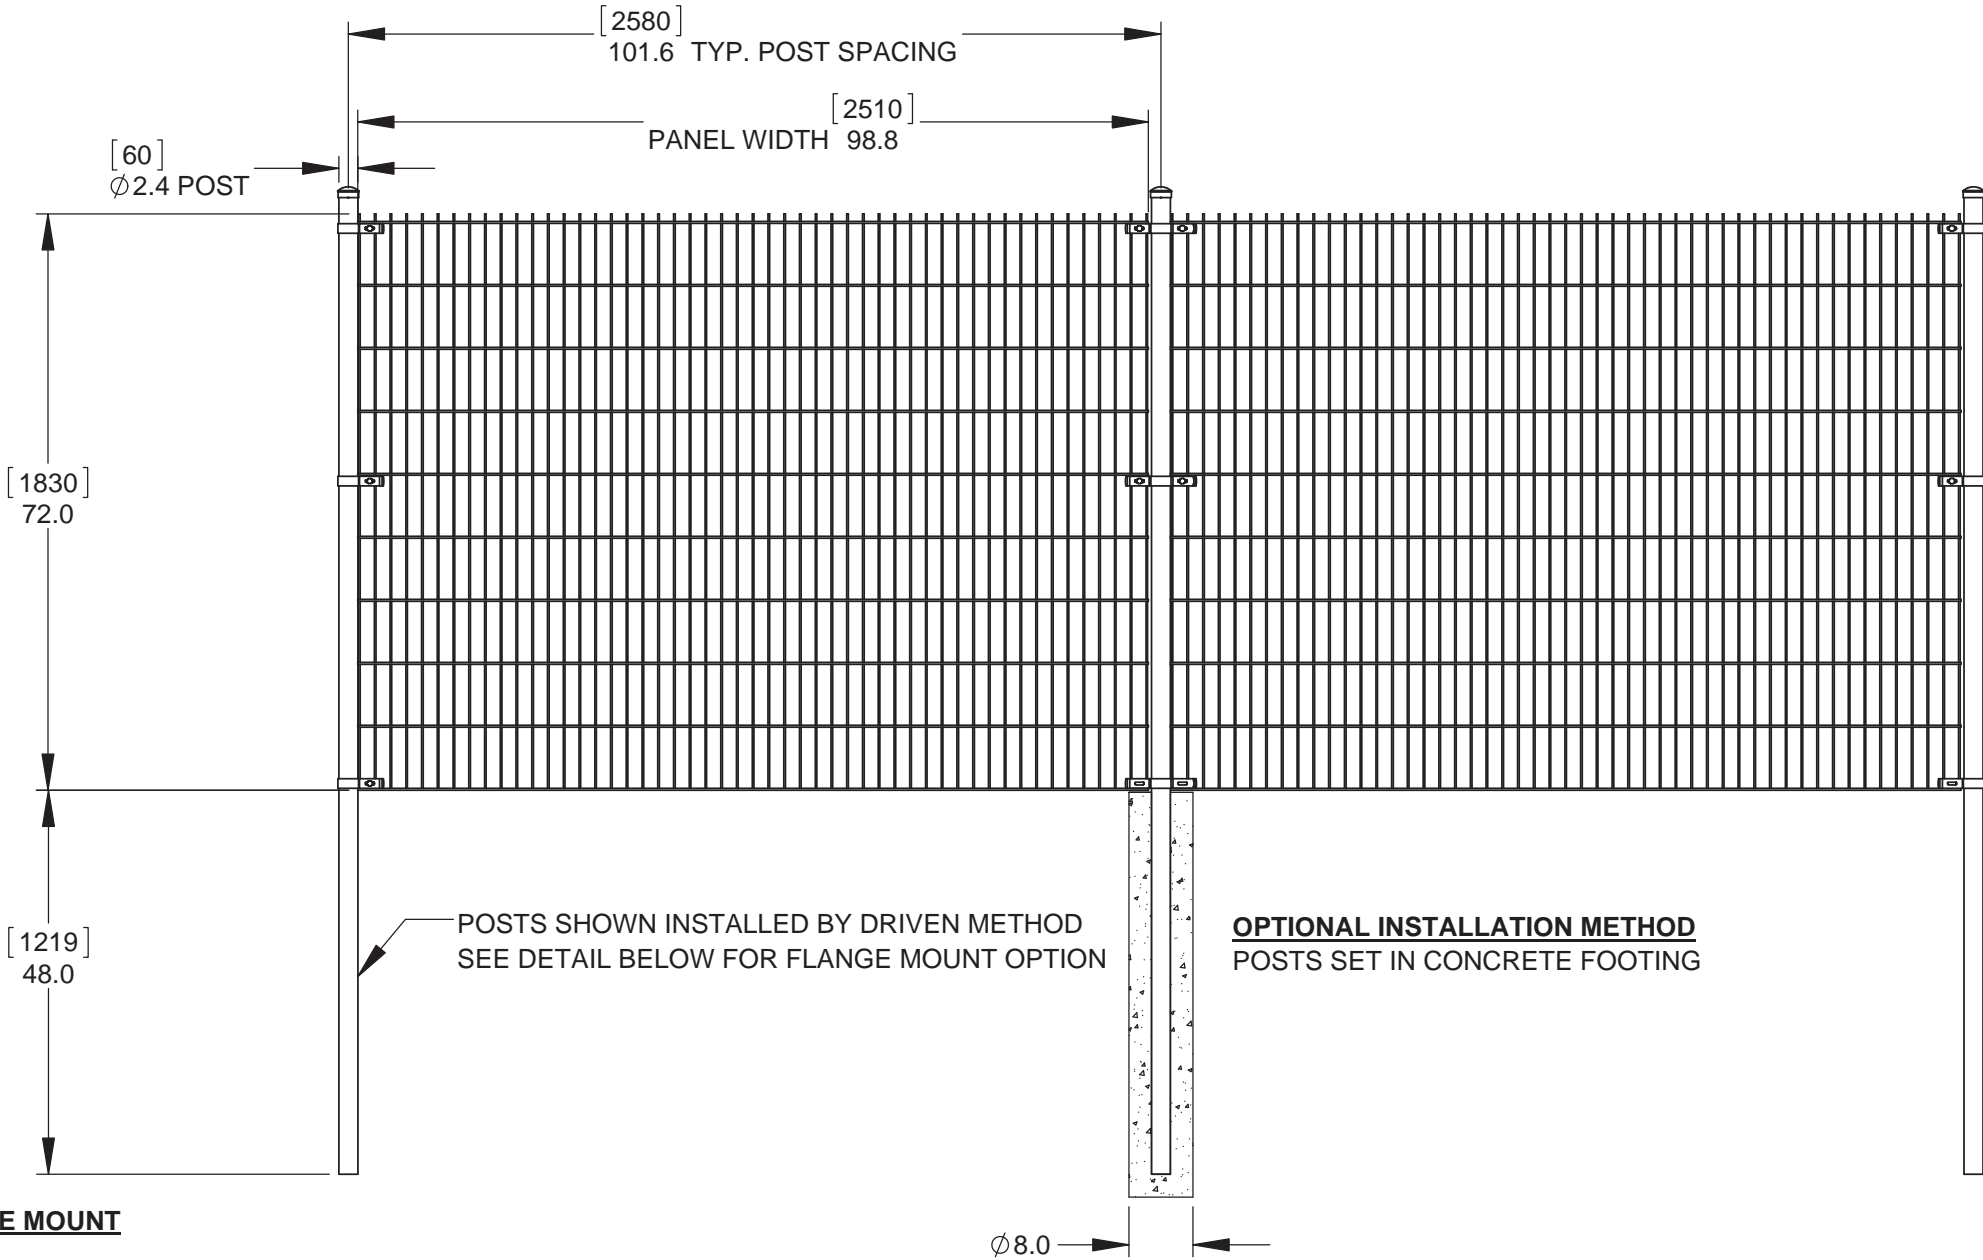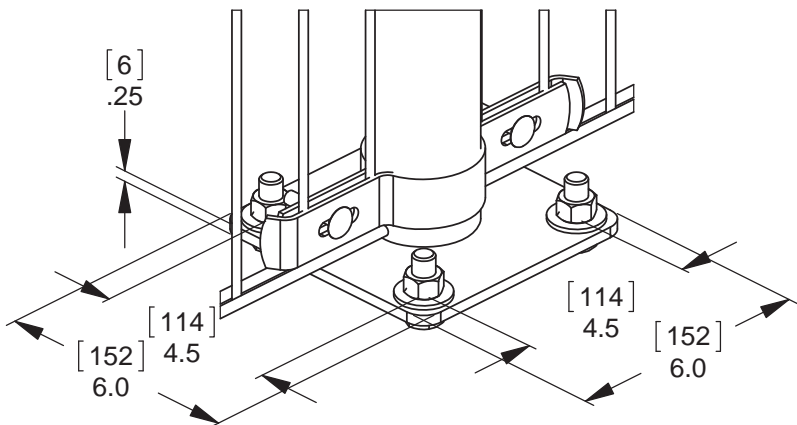

NOTES:
FINISH:
- GALVANIZED
- BLACK POLYESTER POWDER COAT

WALLACE
INTERNATIONAL

90 Lowson Crescent
Winnipeg, Manitoba, Canada, R3P 2H8
Phone: 1-866-300-1110
Fax: 1-204-284-1868
Web: www.wallaceperimetersecurity.com

Description: 6' [1.8M] PALLAS WELDED WIRE FENCE		
Customer / Project Name: -		
Finish: SEE NOTES	Date: 6/26/2017	
Drawing No. 6' PALLAS	Rev.	Sheet: 1 of 1