




CORNER POST

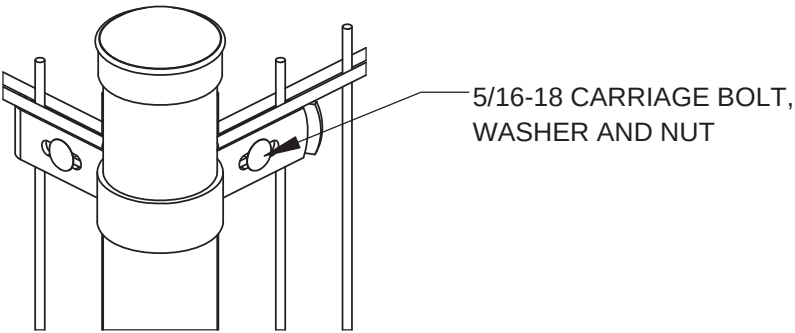


LINE POST

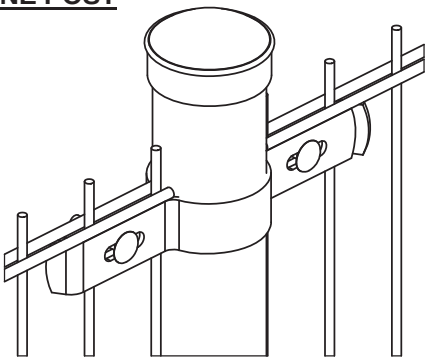



END POST

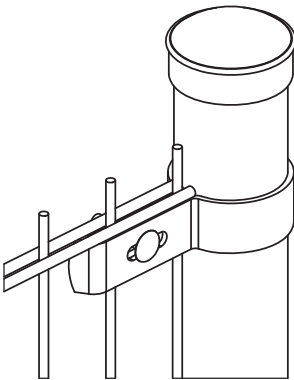

PALLAS LITE WELDED WIRE PANEL

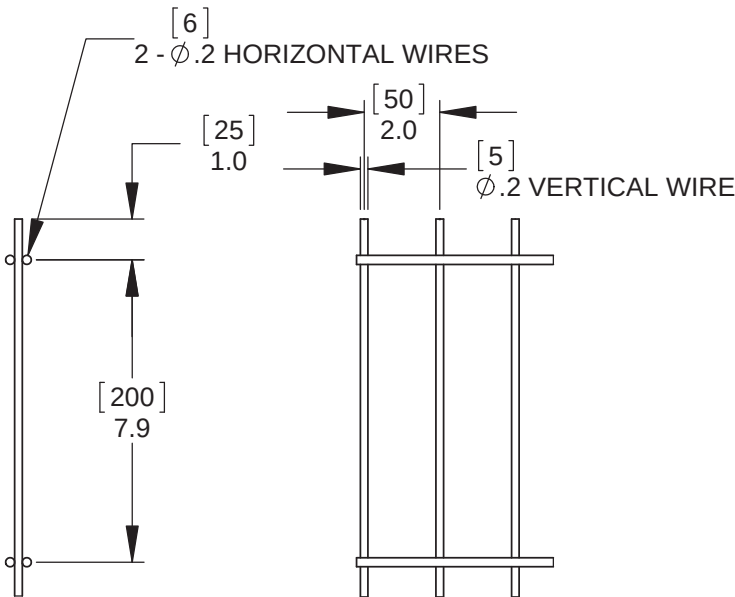

FLANGE MOUNT

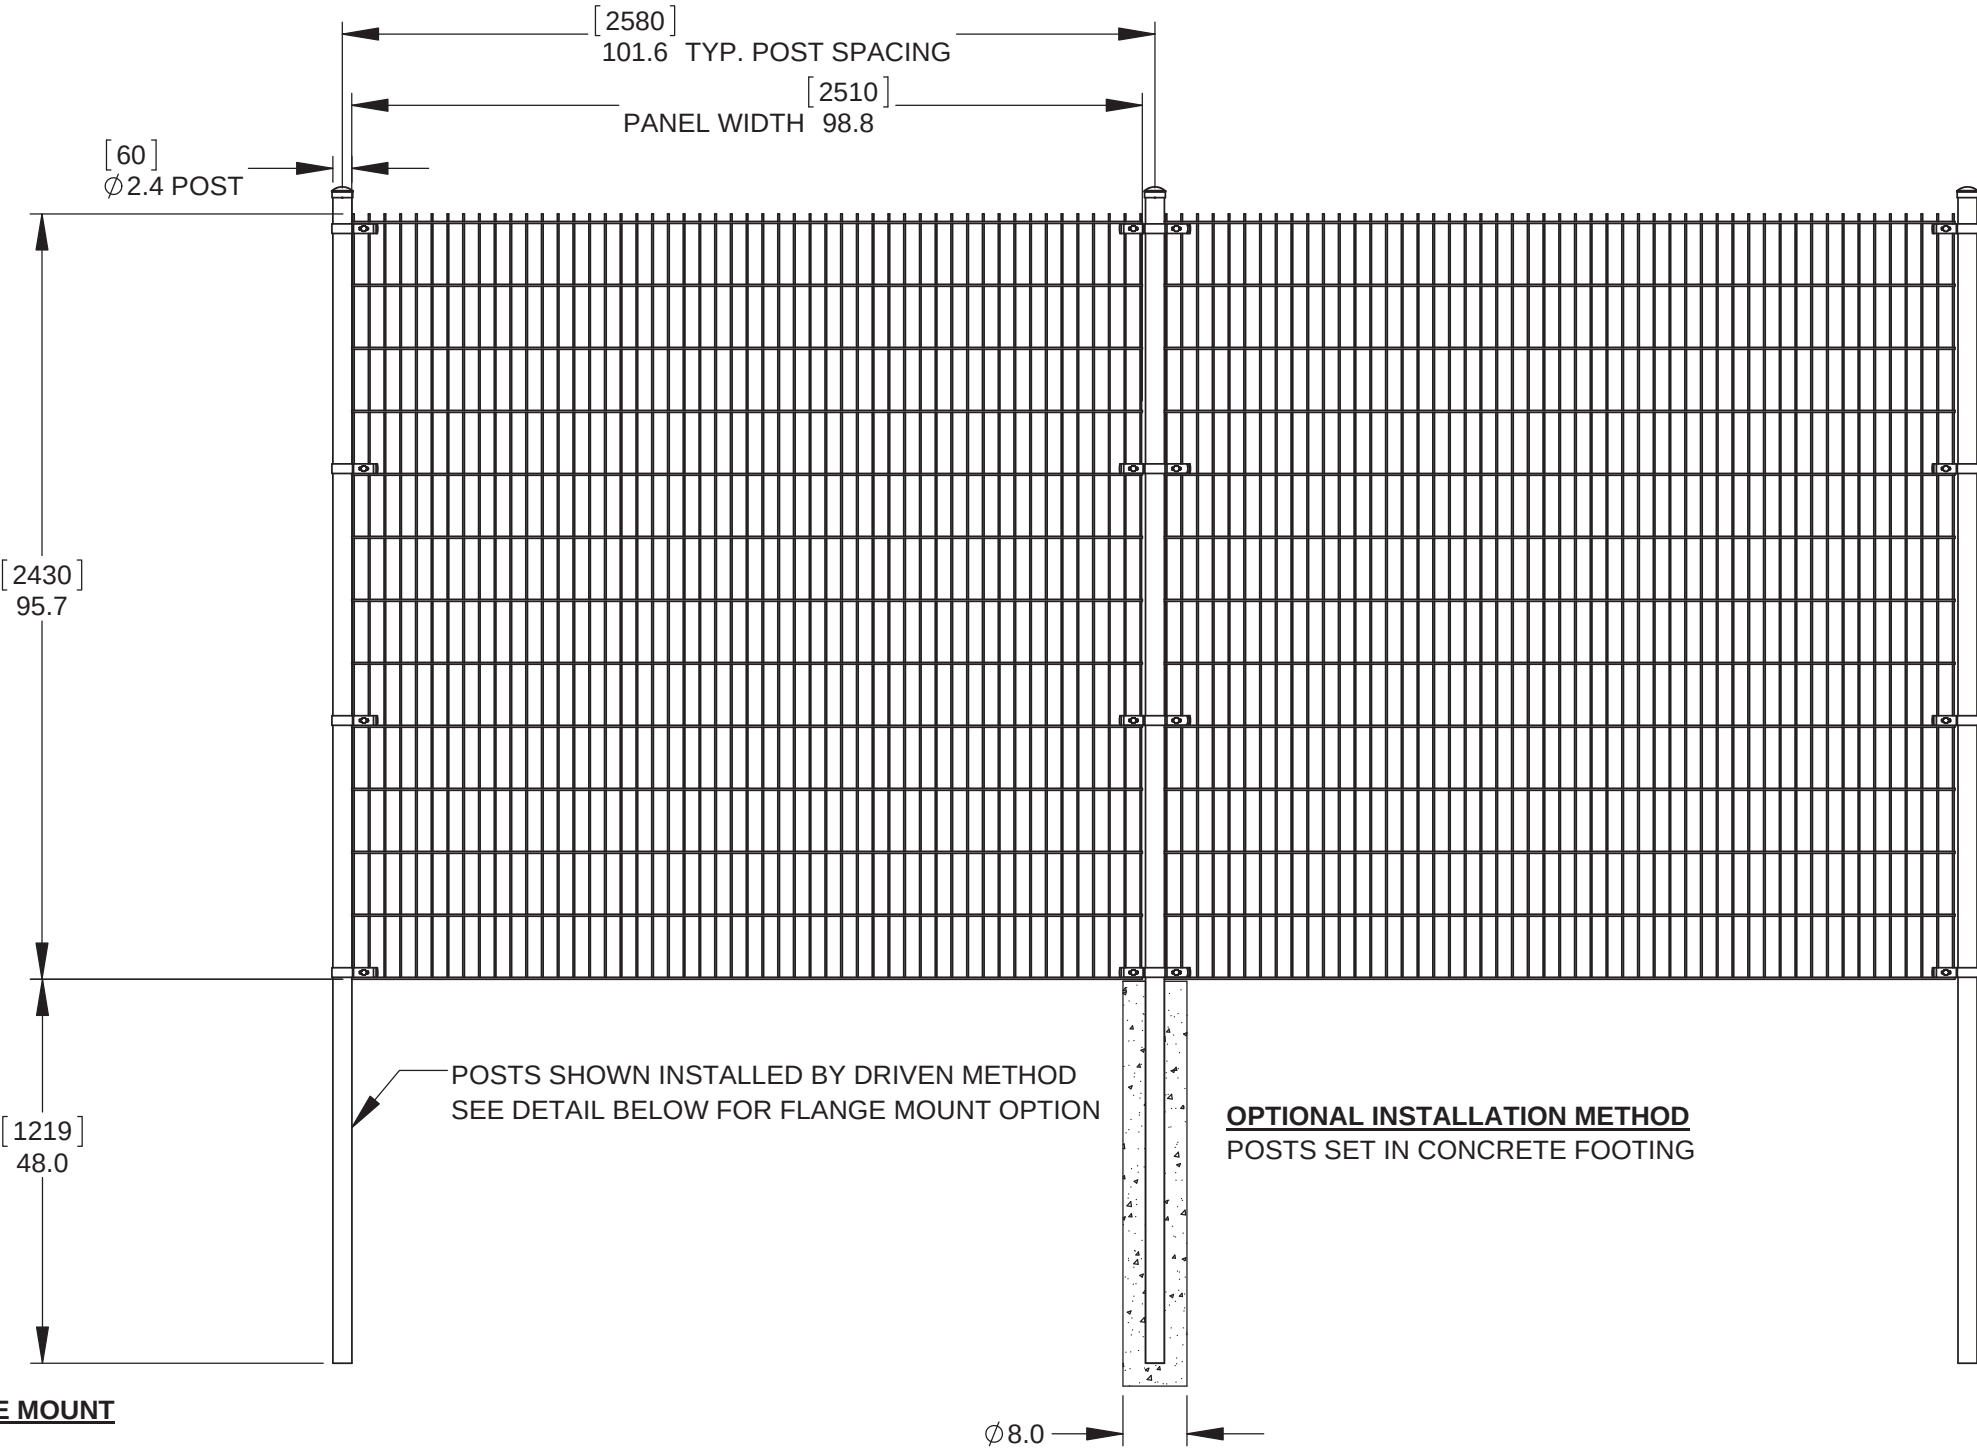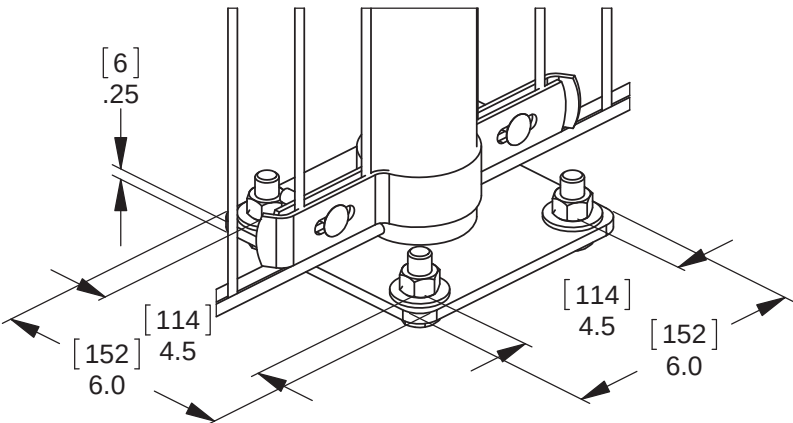

POSTS SHOWN INSTALLED BY DRIVEN METHOD
SEE DETAIL BELOW FOR FLANGE MOUNT OPTION

OPTIONAL INSTALLATION METHOD
POSTS SET IN CONCRETE FOOTING

NOTES:
FINISH:
- GALVANIZED
- BLACK POLYESTER POWDER COAT



90 Lowson Crescent
Winnipeg, Manitoba, Canada, R3P 2H8
Phone: 1-866-300-1110
Fax: 1-204-284-1868
Web: www.wallaceperimetersecurity.com

Description: 8' [2.4M] PALLAS LITE WELDED WIRE FENCE		
Customer / Project Name: -		
Finish: SEE NOTES	Date: 6/26/2017	
Drawing No. 8' PALLAS LITE	Rev.	Sheet: 1 of 1