

NOTE
GATE IS PREPARED FOR FIELD INSTALLATION OF SENSING EDGES PER UL UPDATE


DIMENSIONS ARE SHOWN INCHES, DIMENSIONS SHOWN IN [] ARE IN MILLIMETERS,
UNLESS OTHERWISE NOTED.

FINISH NOTES:


- STANDARD FINISH: HOT DIPPED GALVANIZED.
- OPTIONAL FINISH: POWDER COAT PAINT, CUSTOM COLORS AVAILABLE.
RAL # MUST BE SPECIFIED AT TIME OF ORDER.

Description:
**FOLDSMART XT, 2-FOLD (C1)
TRACKLESS BI-FOLDING GATE SYSTEM
STANDARD DIMENSIONS**

Customer:		
Finish:	SEE FINISH NOTES	Date: 16/12/25
Drawing No.	FSXT-2FC1-03-22-24	Rev. A
Sheet:	1 of 5	

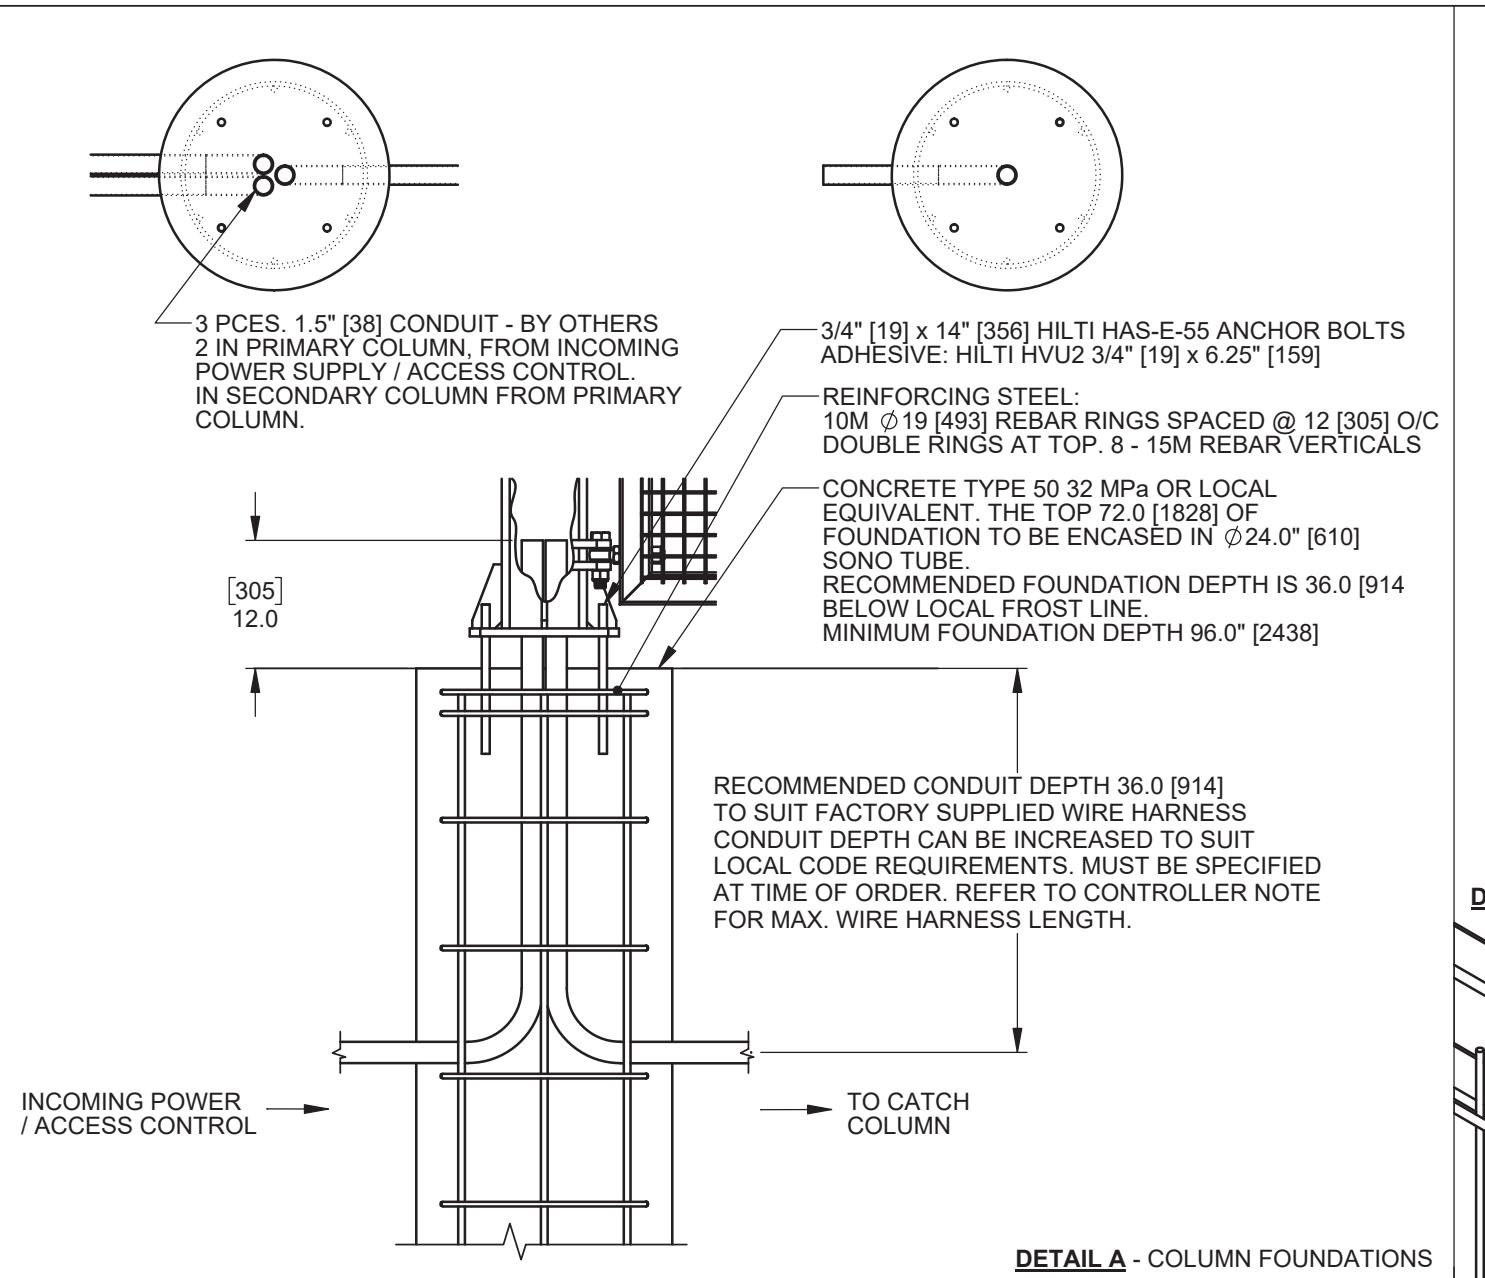

DETAIL A - COLUMN FOUNDATIONS

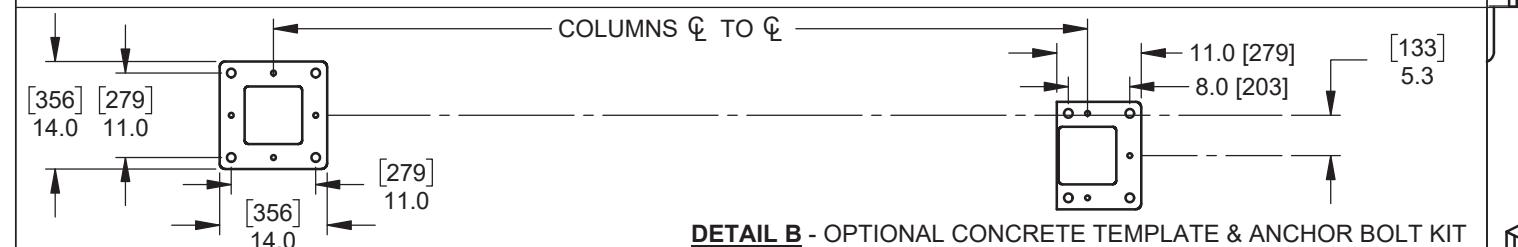


DETAIL B - OPTIONAL CONCRETE TEMPLATE & ANCHOR BOLT KIT

INCLUDED WITH FOLDSMART


- 1 - ELECTRICAL CONTROLLER MOUNTED IN A 24" [610] x 20" [508] x 8" [203] NEMA 3R ENCLOSURE.
- KEY FOR MANUAL PANEL RELEASE

OPTIONS:


- CONCRETE TEMPLATE & ANCHOR BOLT KIT
- VEHICLE DETECTION LOOP RELAYS
- VEHICLE DETECTION LOOPS, DIRECT BURIAL OR SAW CUT
- SURFACE MOUNTED CENTER CATCH
- 4" [102] RED / GREEN LED TRAFFIC LIGHT
- 5" AMBER LOW PROFILE STROBE LIGHT
- ANTI - CLIMB
- BARBED WIRE
- PANEL EXTENSIONS
- ACCESS CONTROL PEDESTALS
- BOLLARDS / BOLLARD COVERS

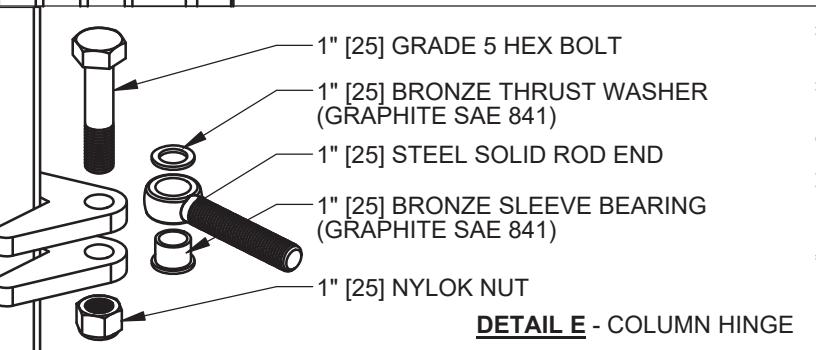


DETAIL E - COLUMN HINGE

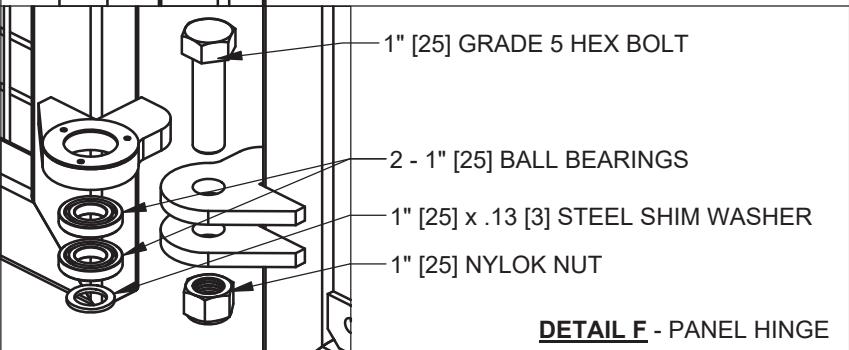


DETAIL F - PANFL HINGE

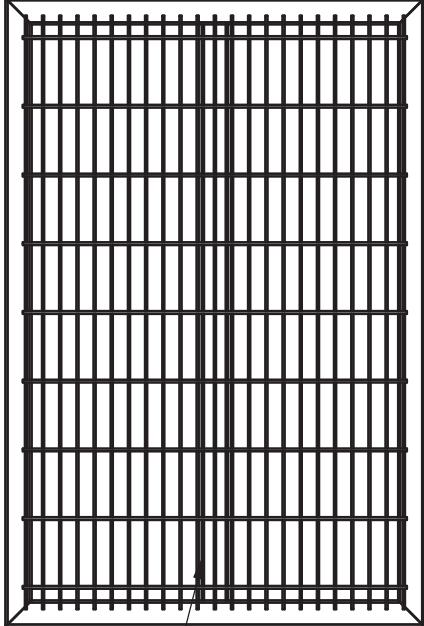

PANELS HAVE AN ADDITIONAL
3.0 [76] x 2.0 [51] x .13 [3] HSS
VERTICAL MEMBER @ CENTERLINE
OF PANEL

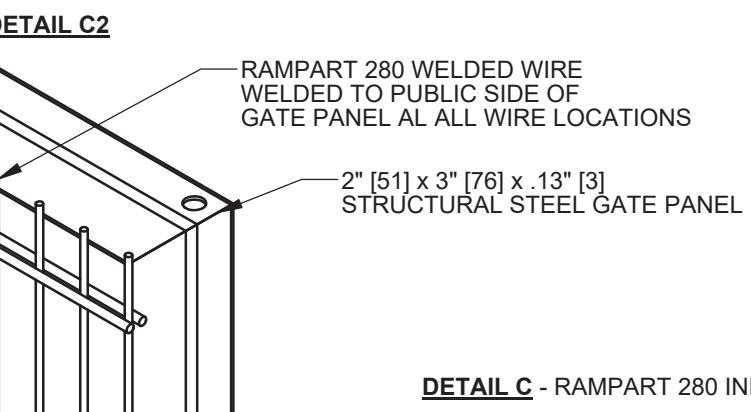

DETAIL C - RAMPART 280 INFILL

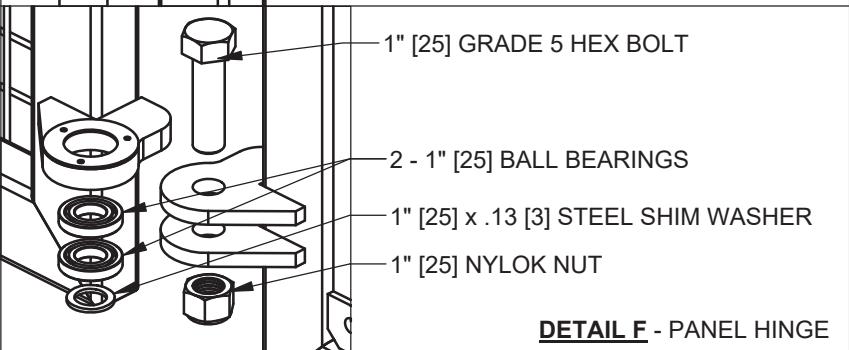

Description

FOLDSMART XT, 2-FOLD (C1) TRACKLESS BI-FOLDING GATE SYSTEM



115 Lowson Crescent
Winnipeg, Manitoba, Canada, R3P 1A6
Phone: 1-866-300-1110
Fax: 1-204-284-1868
Web: www.wallaceperimetersecurity.com

Customer:

Finish: **SEE FINISH NOTES PAGE**

Date:

Drawing No.


FSXT-2FC1-01-03-22-2

Rev


10

Sheet: 2 of 5


DETAIL G - PHOTOEYES

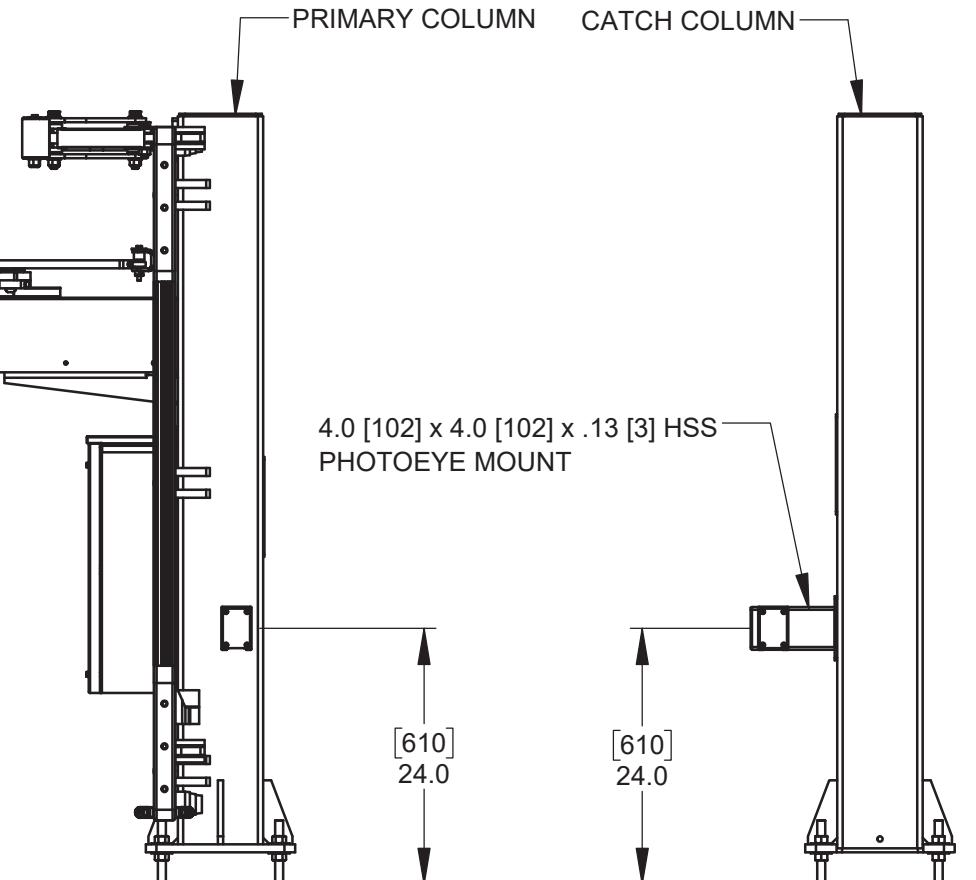


DETAIL H - MANUAL OPERATION RELEASE

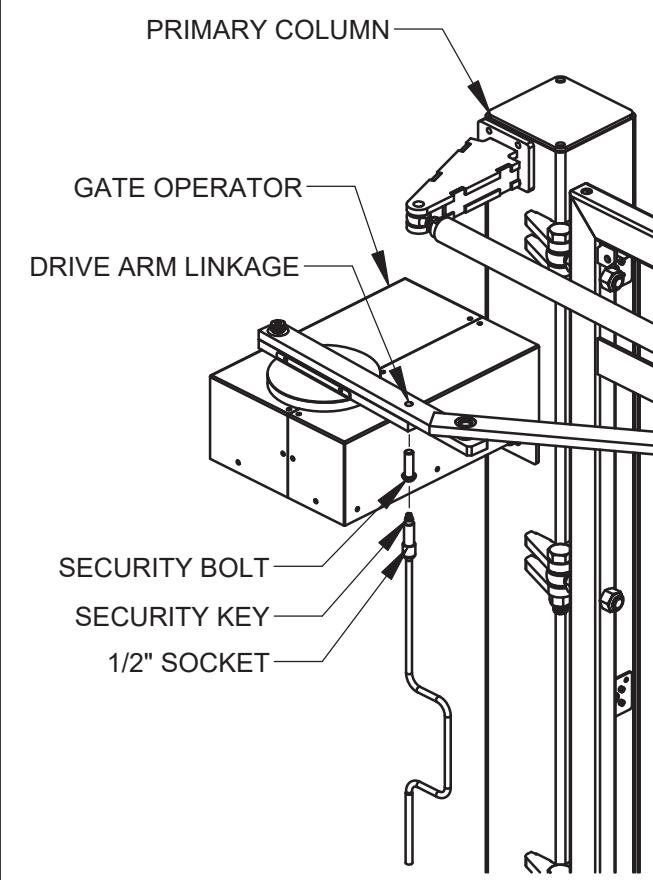


DETAIL I1 - 8" [203] RED / GREEN LED TRAFFIC LIGHT (SIDE MOUNT)

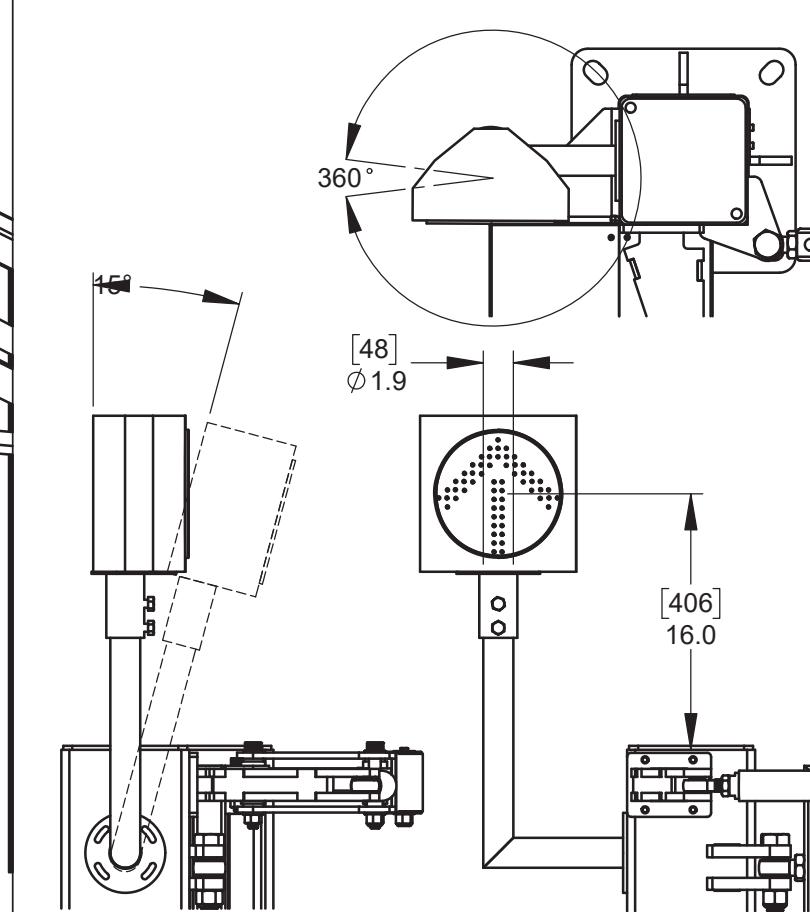


DETAIL I2 - (TOP MOUNT)

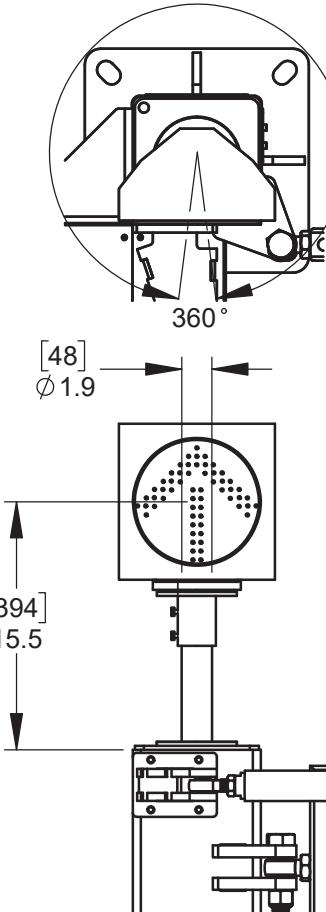


DETAIL J1 - 4" [102] RED / GREEN LED TRAFFIC LIGHT (SIDE MOUNT)

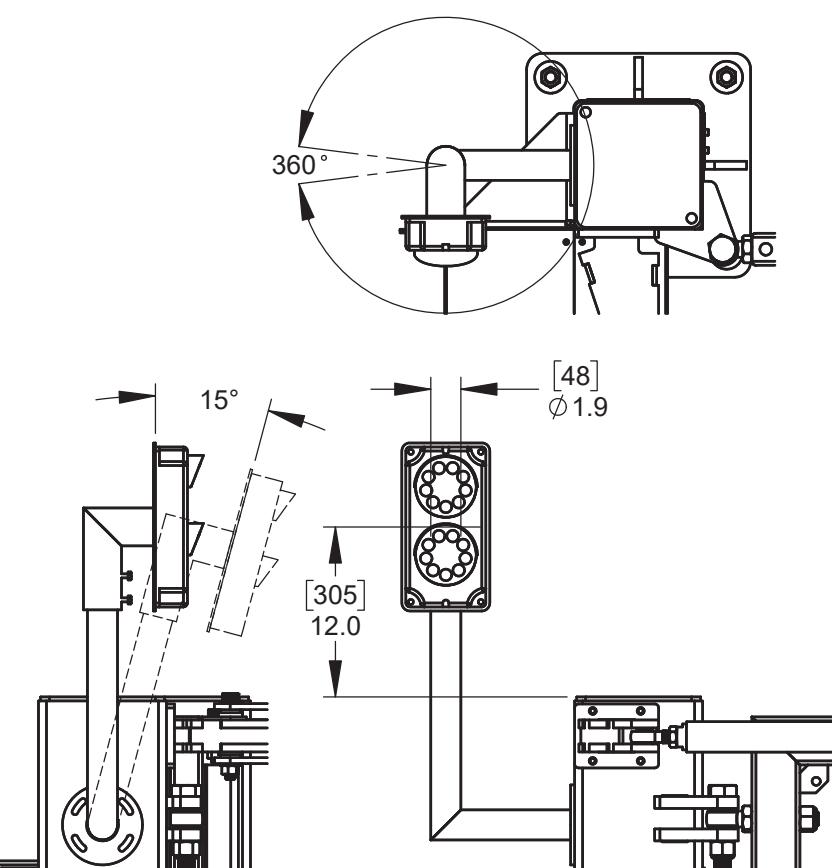


DETAIL J2 - (TOP MOUNT)

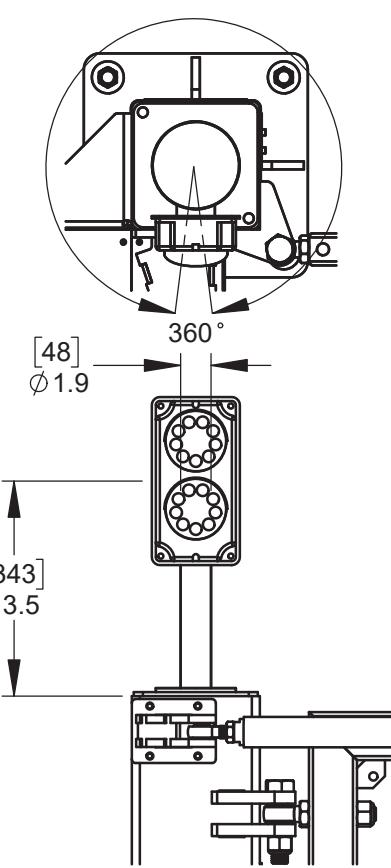

DETAIL K1 - STROBE LIGHT (SIDE MOUNT)

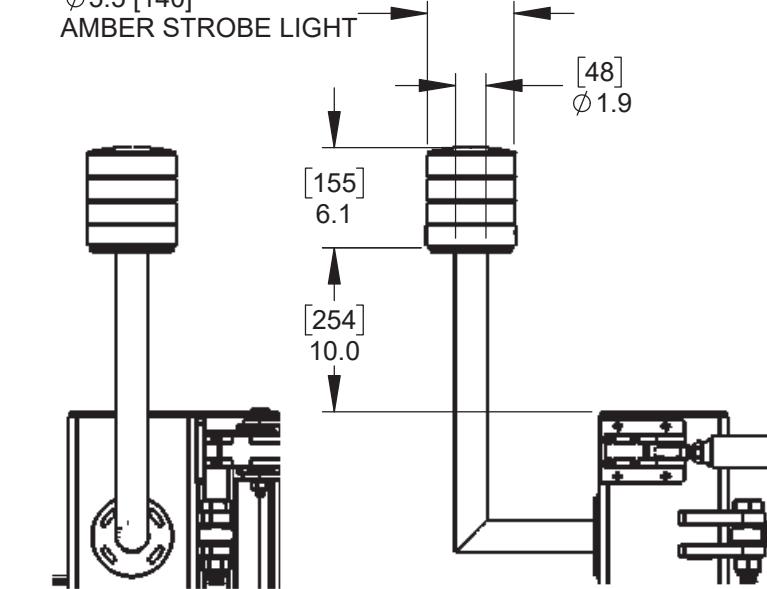

DETAIL K2 - (TOP MOUNT)

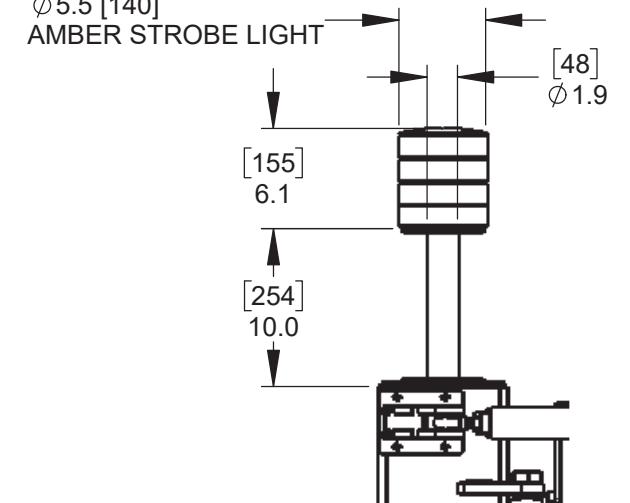

Description:

FOLDSMART XT, 2-FOLD (C1)
TRACKLESS BI-FOLDING GATE SYSTEM

Customer:

Finish:

SEE FINISH NOTES

Date:

16/12/25

Drawing No.


FSXT-2FC1-03-22-24

Rev.


A

Sheet: 3 of 5


DETAIL L - ALUMINUM ANTI-CLIMB EDGE

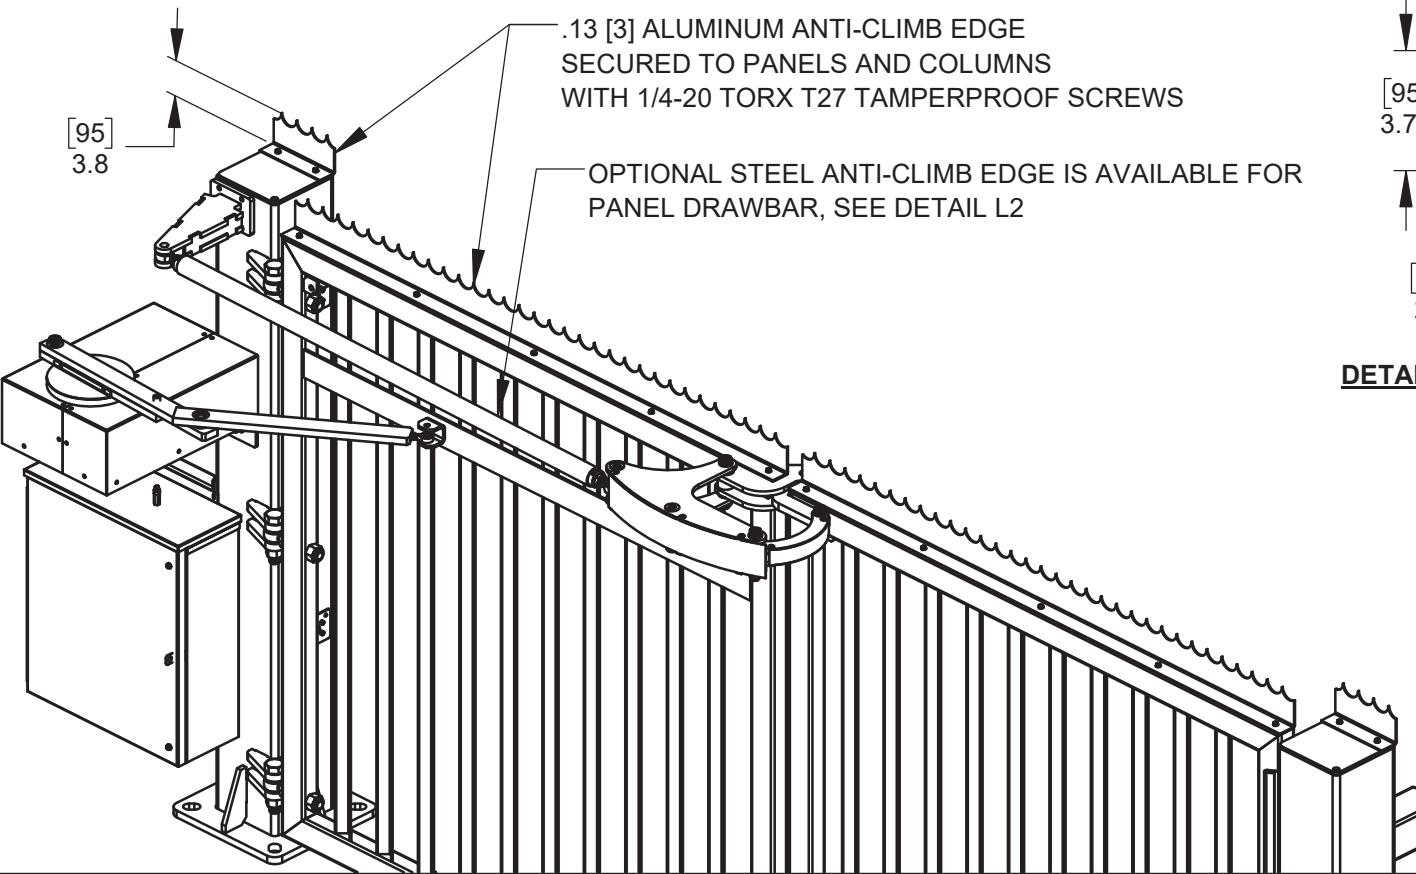


DETAIL L1 - STANDARD PANEL / COLUMN ALUMINUM ANTI-CLIMB EDGE

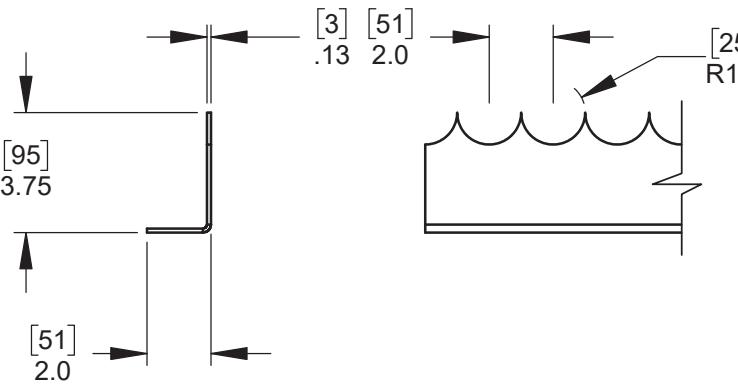


DETAIL M - BARB WIRE ANTI-CLIMB

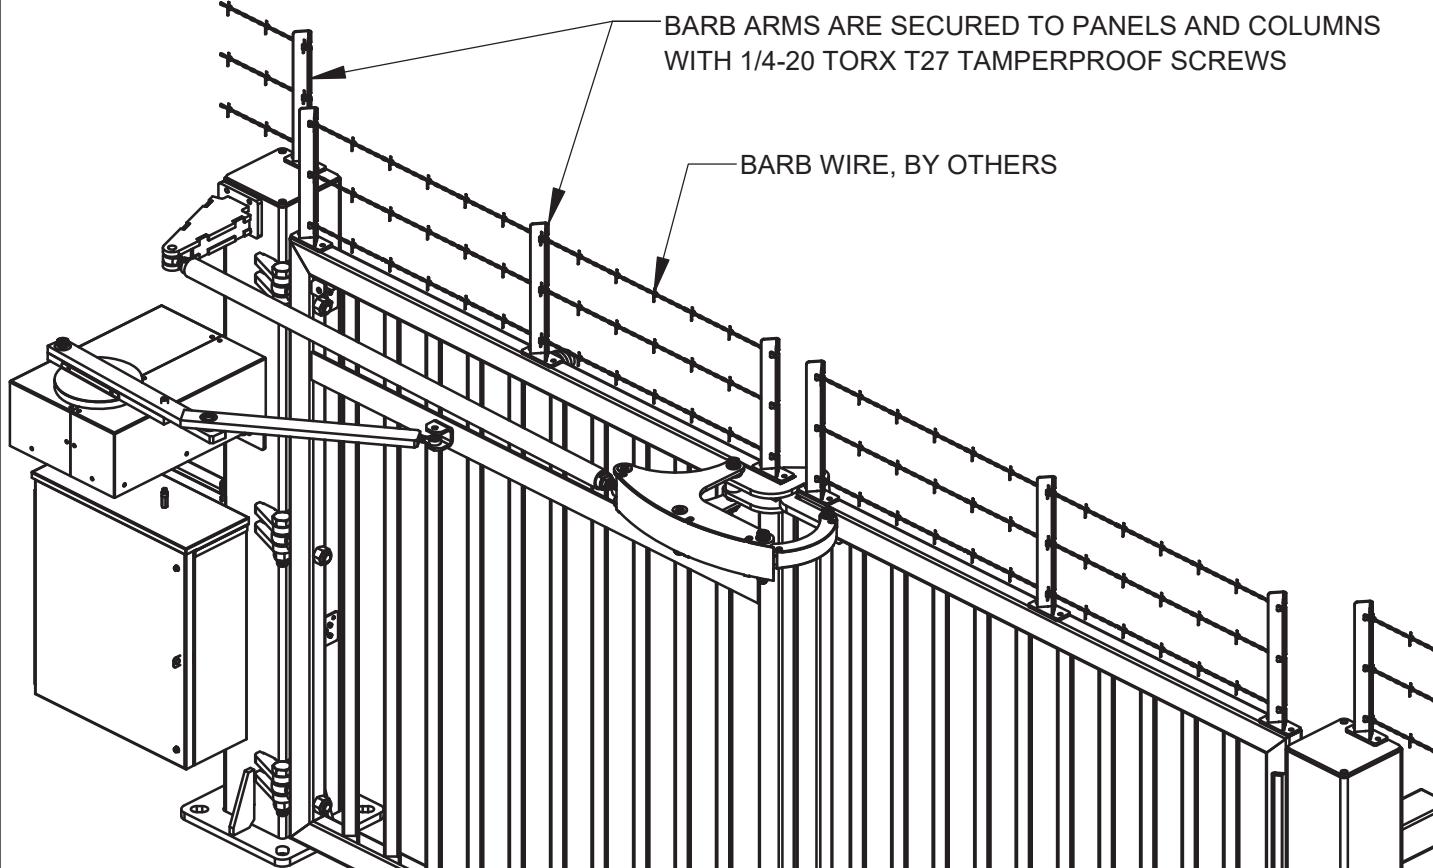

DETAIL M1 - .13 [3] STEEL BARB ARM

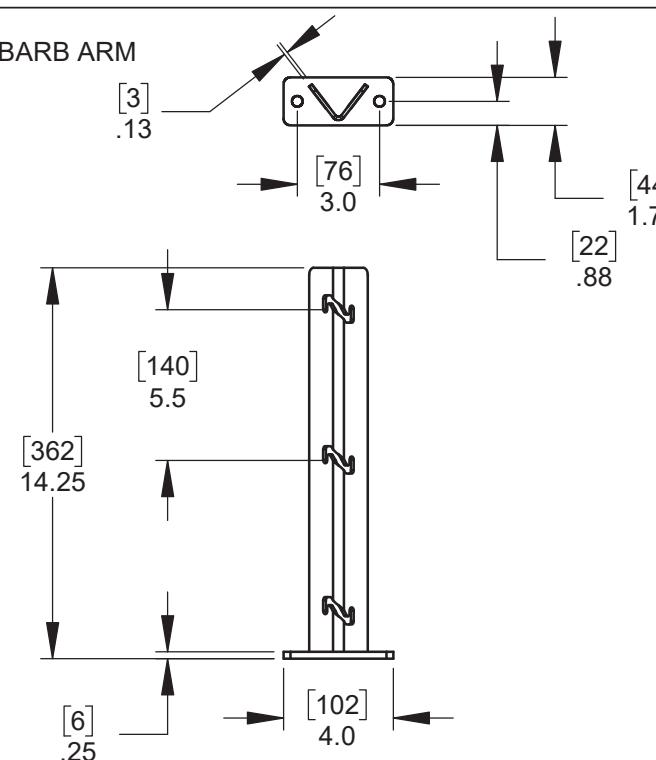

DETAIL N - FENCE MOUNTS

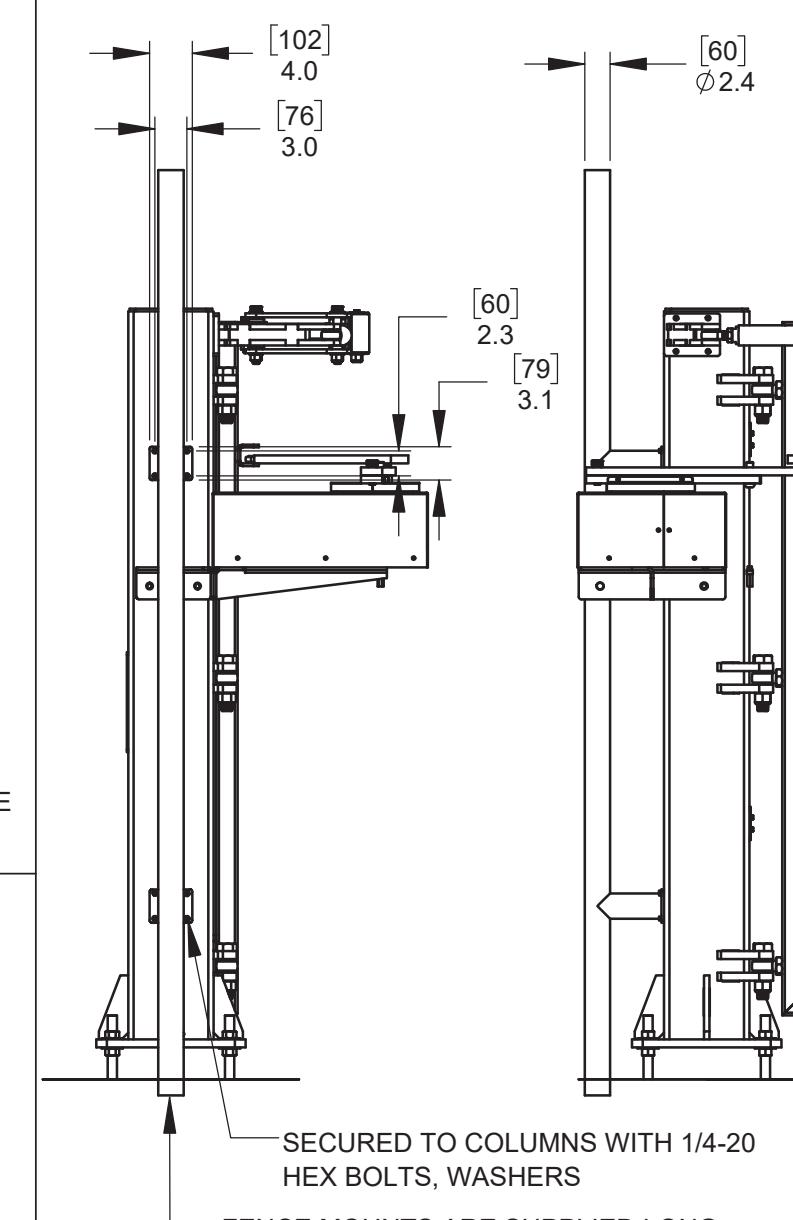

Description:

**FOLDSMART XT, 2-FOLD (C1)
TRACKLESS BI-FOLDING GATE SYSTEM**

Customer:

Finish:

SEE FINISH NOTES

Date:

16/12/25


Drawing No.

FSXT-2FC1-03-22-24

Rev.

A

Sheet: 4 of 5

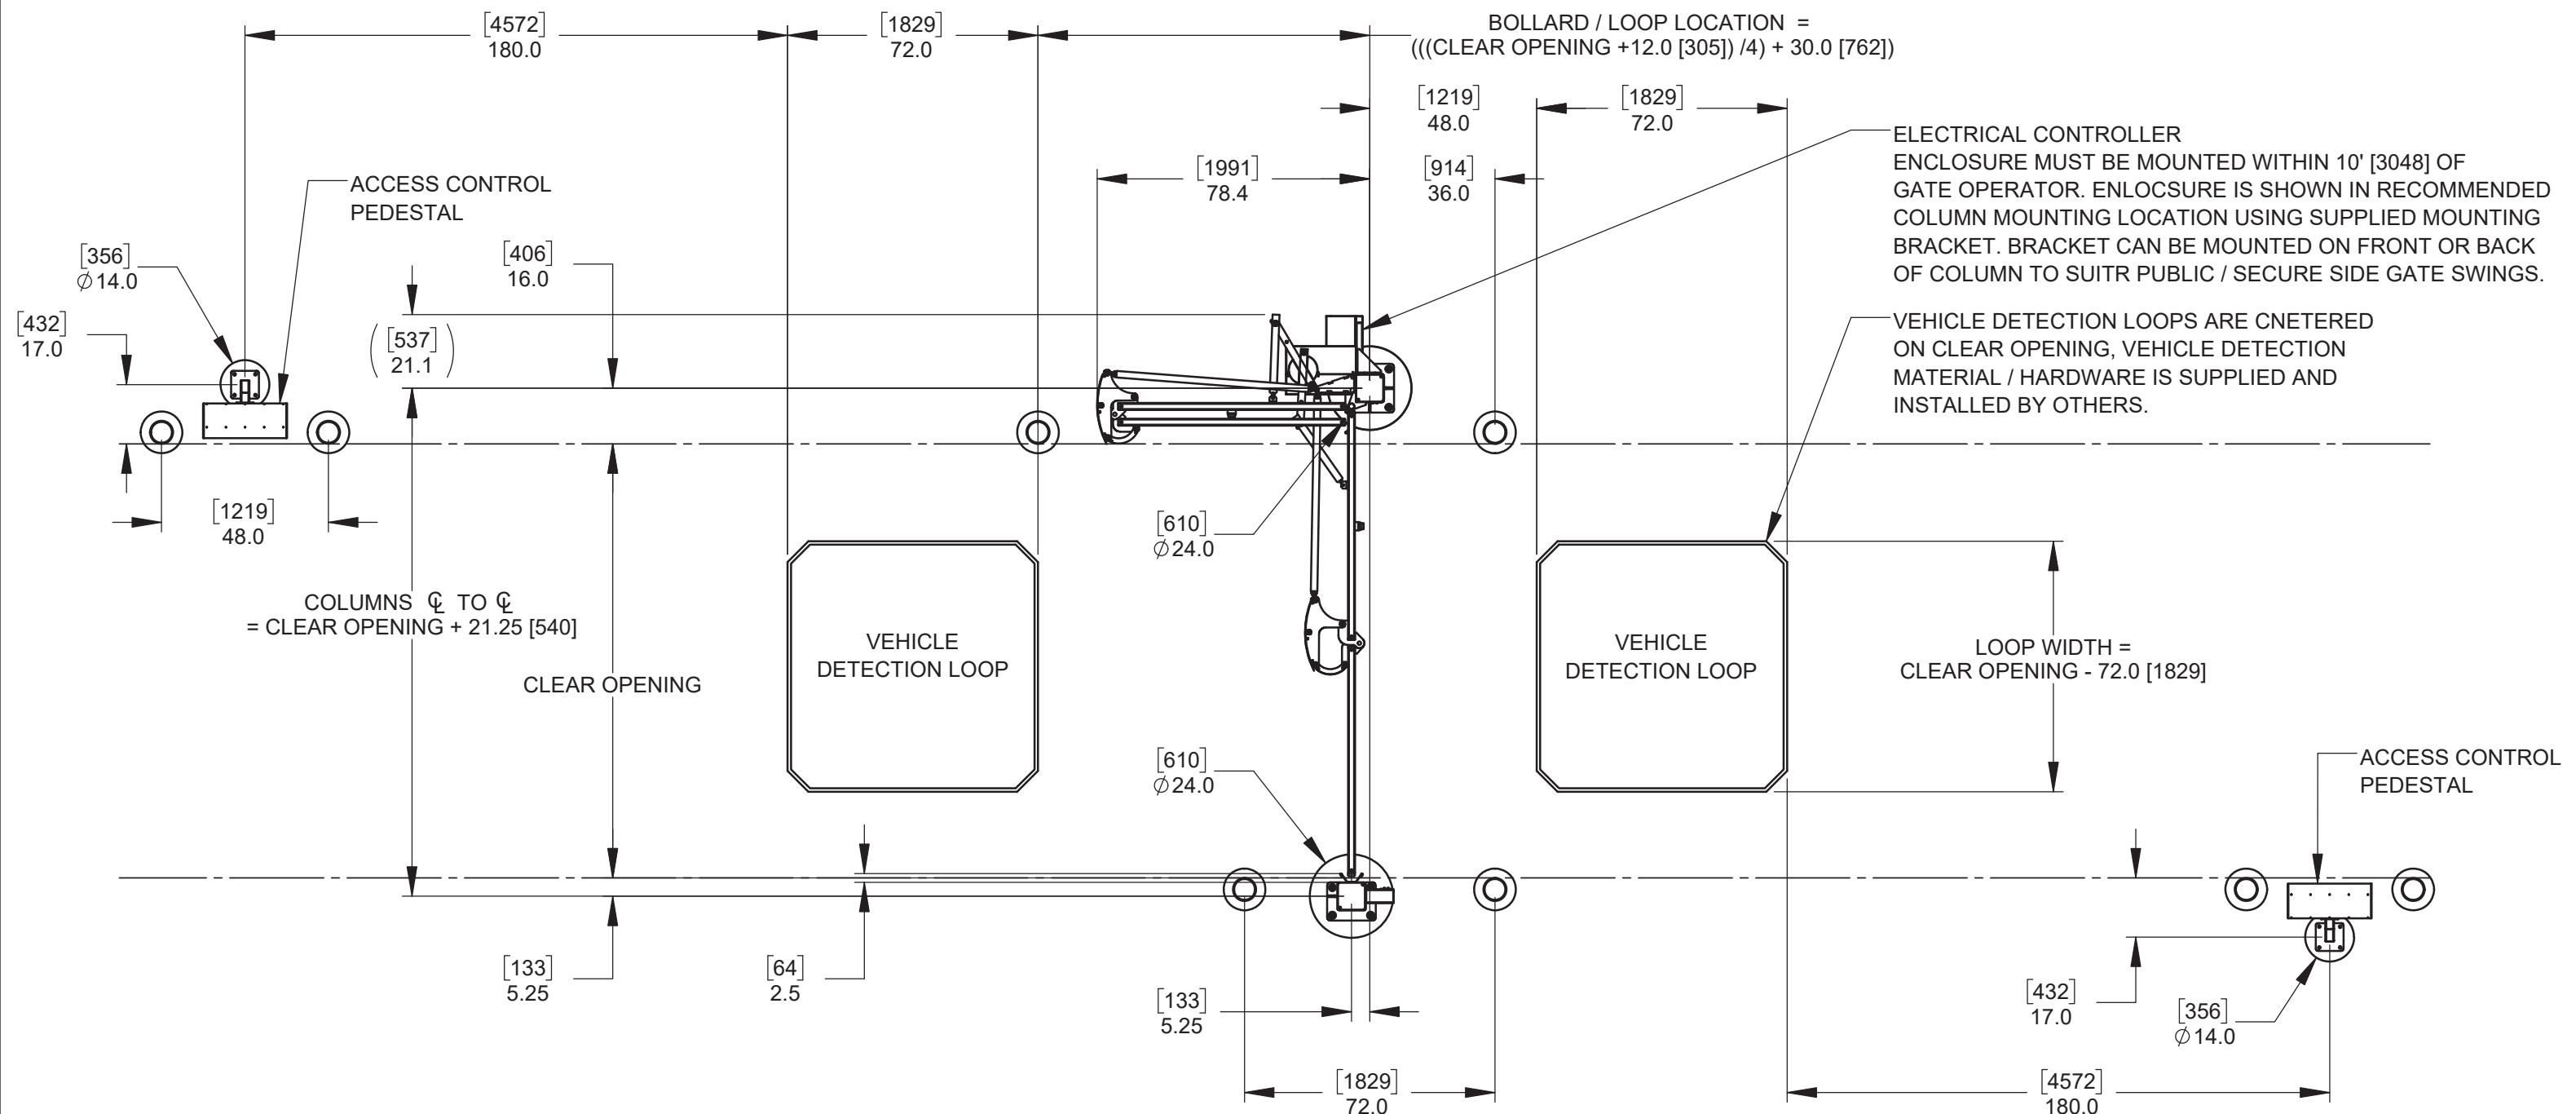

NOTE:

BOLLARD INFORMATION IS SUPPLIED AS A REFERENCE ONLY

ALL FINAL MATERIALS AND DIMENSIONS ARE SUPPLIED AND INSTALLED BY OTHERS



115 Lawson Crescent
Winnipeg, Manitoba, Canada, R3P 1A6
Phone: 1-866-300-1110
Fax: 1-204-284-1868
Web: www.wallaceperimetersecurity.com

Description: **FOLDSMART XT, 2-FOLD (C1)
TRACKLESS BI-FOLDING GATE SYSTEM
GENERIC SITE LAYOUT**

Customer

Finish:

ate:

Drawing No.

Rev

Sheet: 5 of 5