

**NOTES:**  
 DIMENSIONS ARE SHOWN INCHES, DIMENSIONS SHOWN IN [ ] ARE IN MILLIMETERS, UNLESS OTHERWISE NOTED.

**FINISH NOTES:**  
 - STANDARD FINISH: HOT DIPPED GALVANIZED.  
 - OPTIONAL FINISH: POWDER COAT PAINT, CUSTOM COLORS AVAILABLE. RAL # MUST BE SPECIFIED AT TIME OF ORDER.



115 Lowson Crescent  
 Winnipeg, Manitoba, Canada, R3P 1A6  
 Phone: 1-866-300-1110  
 Fax: 1-204-284-1868  
 Web: [www.wallaceperimetersecurity.com](http://www.wallaceperimetersecurity.com)

Description: <b>FOLDSMART XT, 2-FOLD (C2) TRACKLESS BI-FOLDING GATE SYSTEM STANDARD DIMENSIONS</b>		
Customer:		
Finish: <b>SEE FINISH NOTES</b>	Date: <b>16/12/25</b>	
Drawing No. <b>FSXT-2FC2-03-22-24</b>	Rev. <b>A</b>	Sheet: <b>1 of 5</b>




4 PCES. 1" [25] CONDUIT - BY OTHERS  
2 IN PRIMARY COLUMN, FROM INCOMING  
POWER SUPPLY / ACCESS CONTROL.  
2 IN SECONDARY COLUMN FROM PRIMARY  
COLUMN.

3/4" [19] x 14" [356] HILTI HAS-E-55 ANCHOR BOLTS  
ADHESIVE: HILTI HVU2 3/4" [19] x 6.25" [159]

REINFORCING STEEL:  
10M  $\phi$  19 [493] REBAR RINGS SPACED @ 12 [305] O/C  
DOUBLE RINGS AT TOP. 8 - 15M REBAR VERTICALS

CONCRETE TYPE 50 32 Mpa OR LOCAL  
EQUIVALENT. THE TOP 72.0 [1828] OF  
FOUNDATION TO BE ENCASED IN  $\phi$  24.0" [610]  
SONO TUBE.  
RECOMMENDED FOUNDATION DEPTH IS 36.0 [914]  
BELOW LOCAL FROST LINE.  
MINIMUM FOUNDATION DEPTH 96.0" [2438]

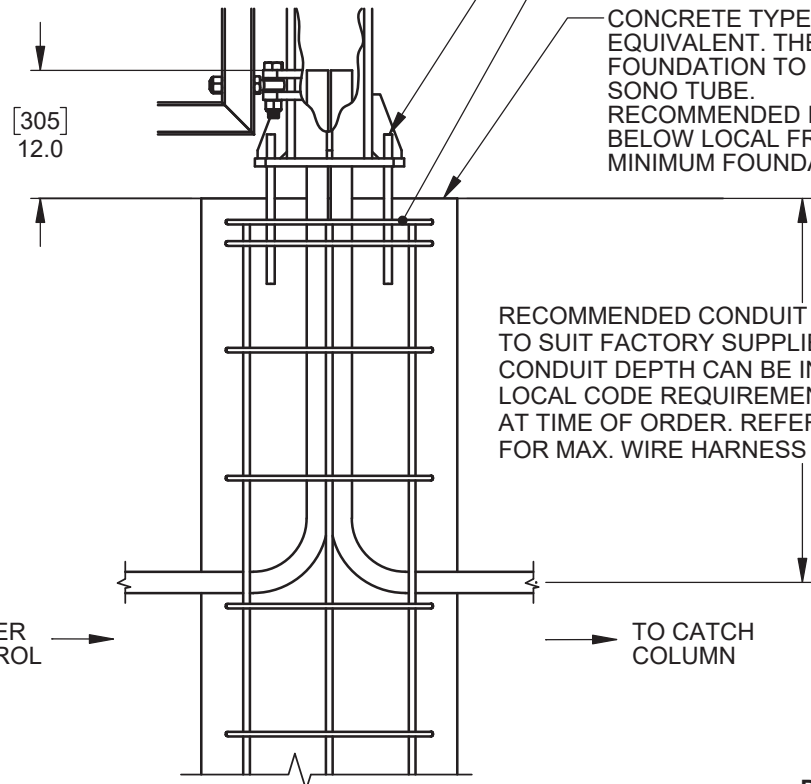


INCOMING POWER  
/ ACCESS CONTROL

TO CATCH  
COLUMN

RECOMMENDED CONDUIT DEPTH 36.0 [914]  
TO SUIT FACTORY SUPPLIED WIRE HARNESS  
CONDUIT DEPTH CAN BE INCREASED TO SUIT  
LOCAL CODE REQUIREMENTS. MUST BE SPECIFIED  
AT TIME OF ORDER. REFER TO CONTROLLER NOTE  
FOR MAX. WIRE HARNESS LENGTH.

**DETAIL A - COLUMN FOUNDATIONS**

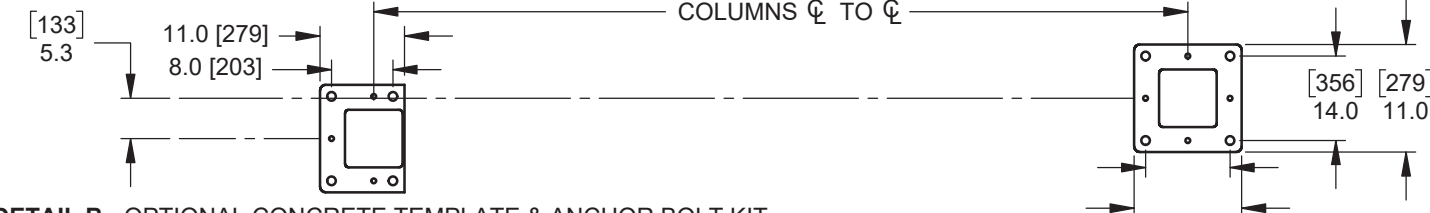


**DETAIL B - OPTIONAL CONCRETE TEMPLATE & ANCHOR BOLT KIT**

**INCLUDED WITH FOLDSMART**

- 1 - ELECTRICAL CONTROLLER MOUNTED IN A 24" [610] x 20" [508] x 8" [203] NEMA 3R ENCLOSURE.
- KEY FOR MANUAL PANEL RELEASE


**OPTIONS:**

- CONCRETE TEMPLATE & ANCHOR BOLT KIT
- VEHICLE DETECTION LOOP RELAYS
- VEHICLE DETECTION LOOPS, DIRECT BURIAL OR SAW CUT
- SURFACE MOUNTED CENTER CATCH
- 4" [102] RED / GREEN LED TRAFFIC LIGHT
- 5" AMBER LOW PROFILE STROBE LIGHT
- ANTI - CLIMB
- BARBED WIRE
- PANEL EXTENSIONS
- ACCESS CONTROL PEDESTALS
- BOLLARDS / BOLLARD COVERS

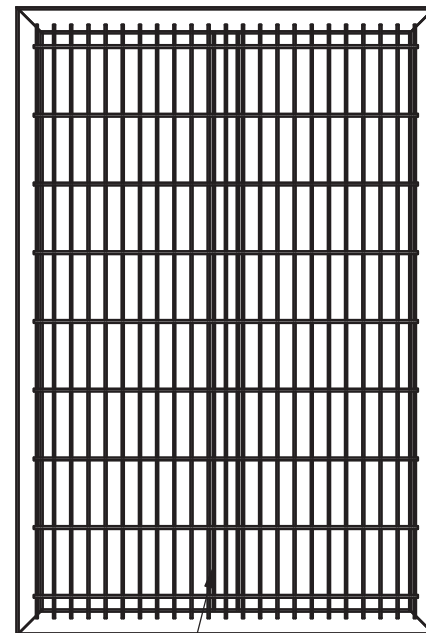

PANELS HAVE AN ADDITIONAL  
3.0 [76] x 2.0 [51] x .13 [3] HSS  
VERTICAL MEMEBR @ CENTERLINE  
OF PANEL


**DETAIL C2**

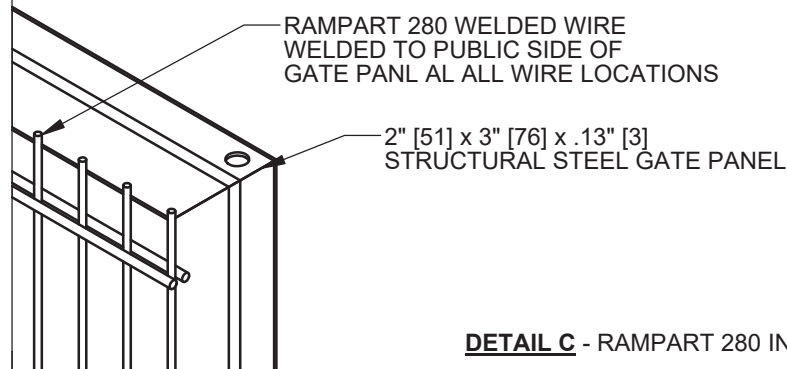


**DETAIL C - RAMPART 280 INFILL**

**DETAIL D1**


PICKETS ARE WELDED  
TO GATE PANEL ON  
INNER FACE OF PICKET

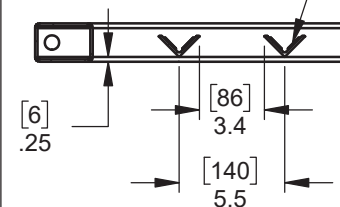


**PUBLIC SIDE**

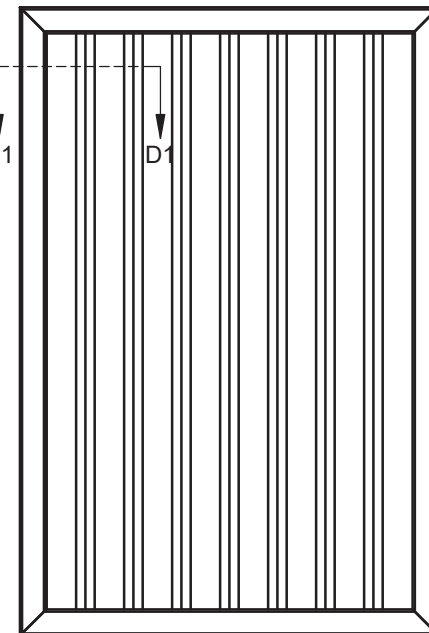


**DETAIL D2**

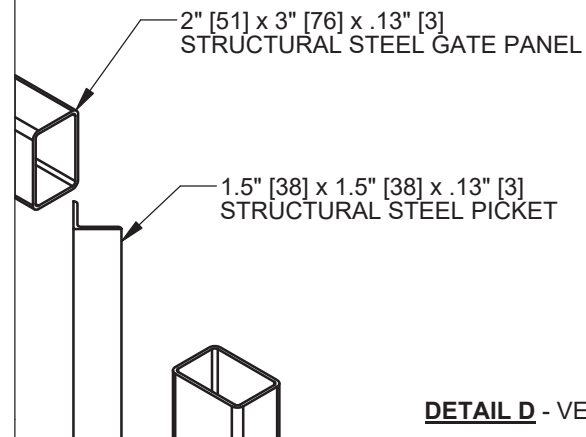

**DETAIL D - VERTICAL PICKET INFILL**

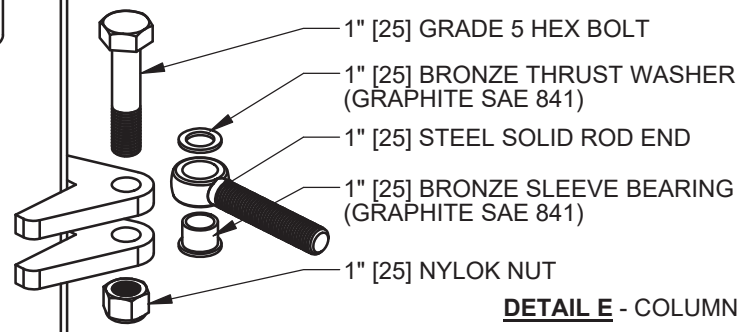

**DETAIL E - COLUMN HINGE**

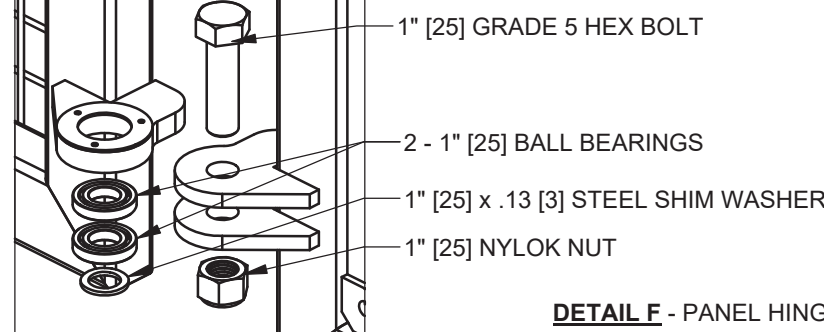


**DETAIL F - PANEL HINGE**




115 Lowson Crescent  
Winnipeg, Manitoba, Canada, R3P 1A6  
Phone: 1-866-300-1110  
Fax: 1-204-284-1868  
Web: www.wallaceperimetersecurity.com

Description: <b>FOLDSMART XT, 2-FOLD (C2) TRACKLESS BI-FOLDING GATE SYSTEM</b>		
Customer:		
Finish: <b>SEE FINISH NOTES PAGE 1</b>	Date: <b>16/12/25</b>	
Drawing No. <b>FSXT-2FC2-03-22-24</b>	Rev. <b>A</b>	Sheet: <b>2 of 5</b>


DETAIL G - PHOTOEYES

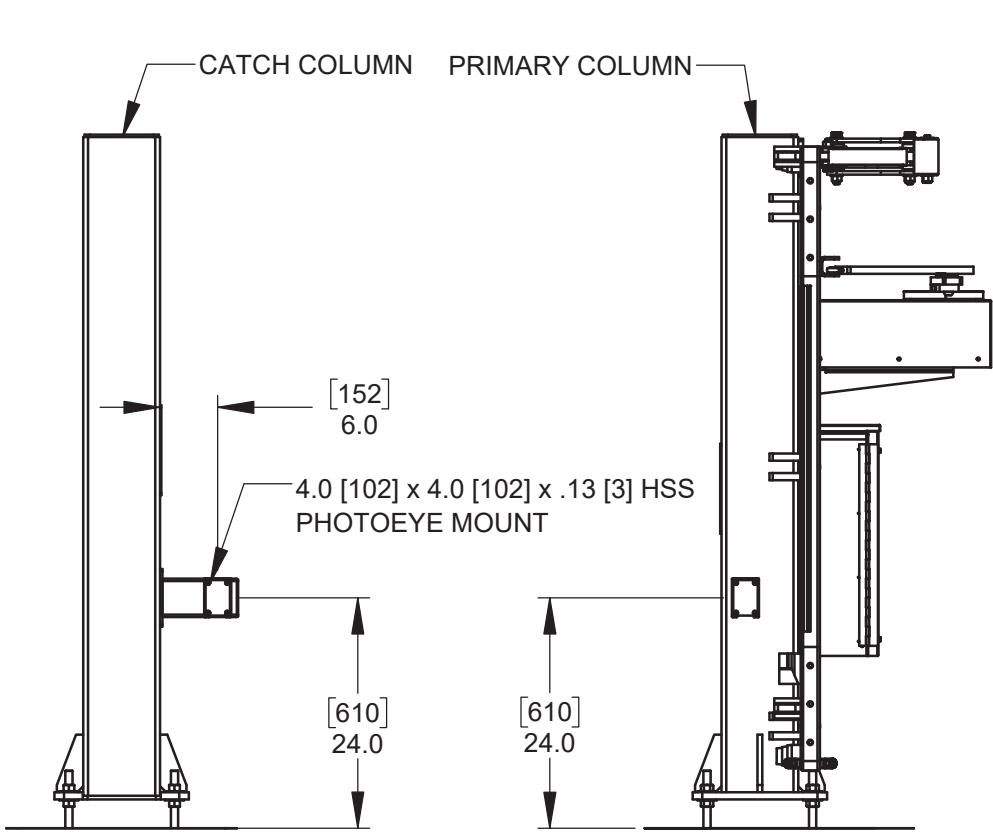


DETAIL H - MANUAL OPERATION RELEASE

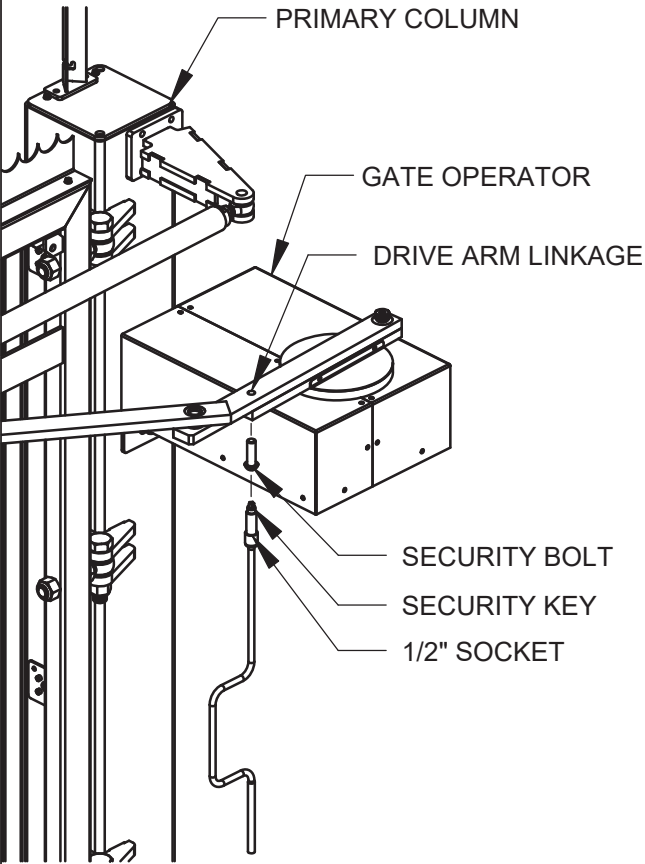


DETAIL I1 - 8" [203] RED / GREEN LED TRAFFIC LIGHT (SIDE MOUNT)

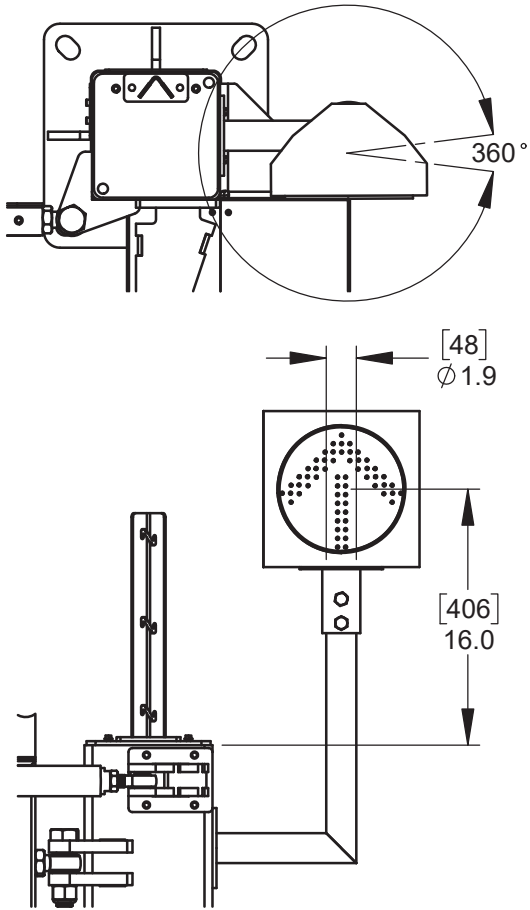


DETEL I2 - (TOP MOUNT)

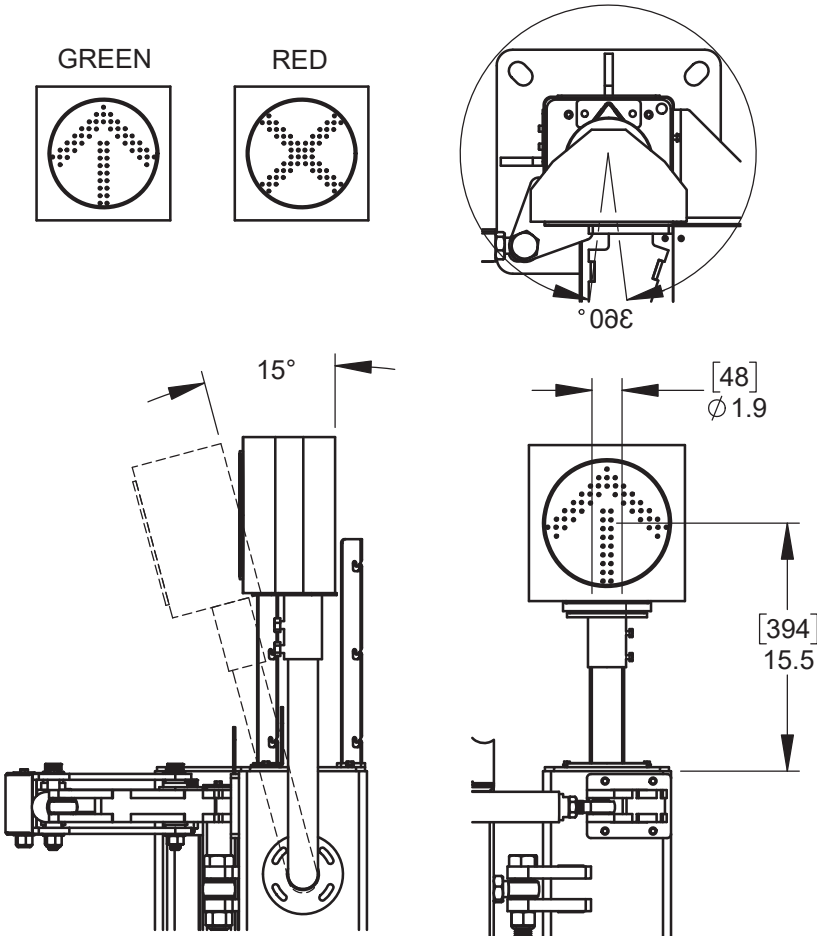


DETAIL J1 - 4" [102] RED / GREEN LED TRAFFIC LIGHT (SIDE MOUNT)

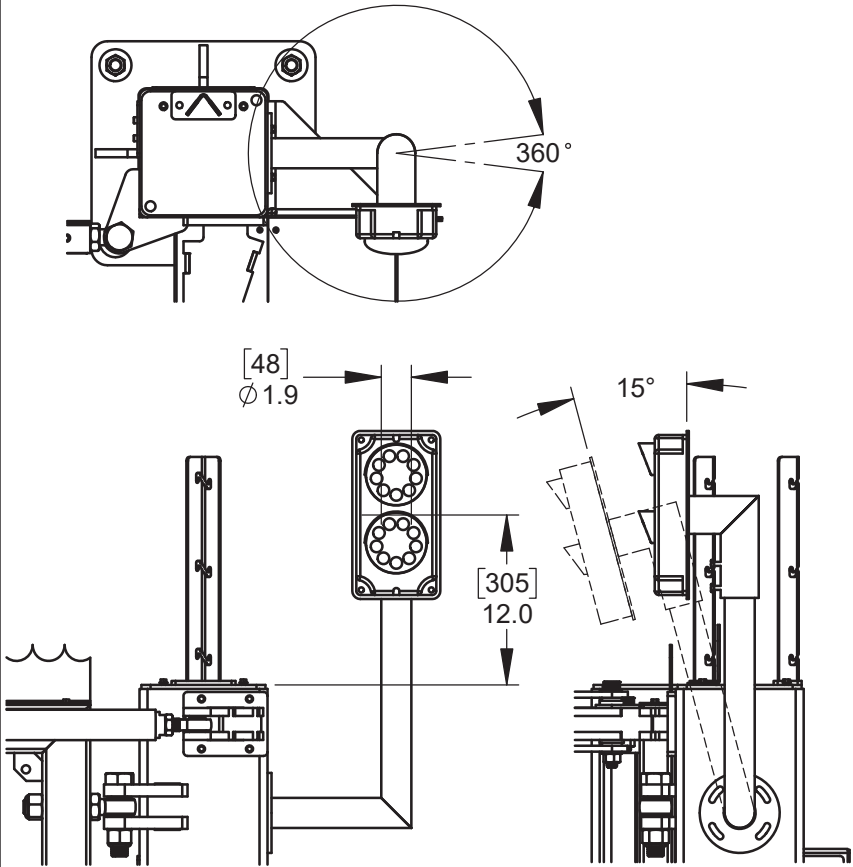


DETAIL J2 - (TOP MOUNT)

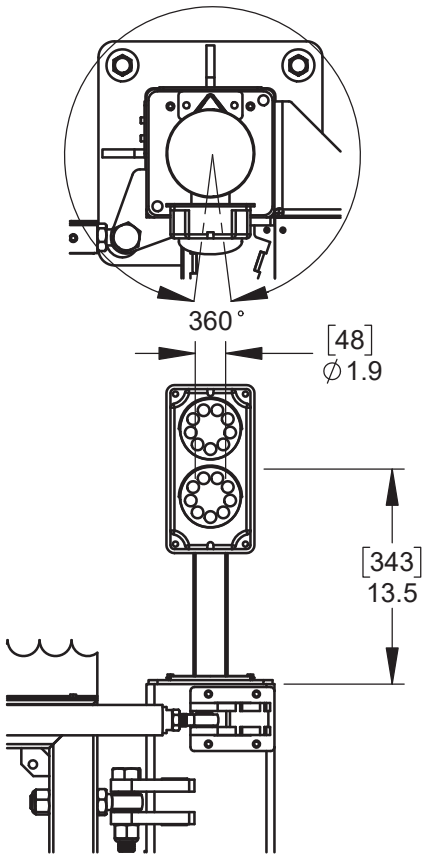

DETAIL K1 - STROBE LIGHT (SIDE MOUNT)

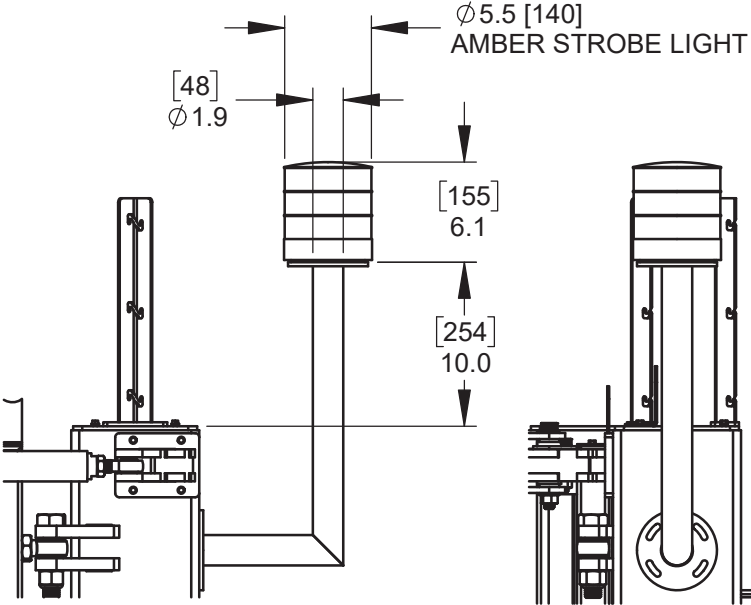


DETAIL K2 - (TOP MOUNT)

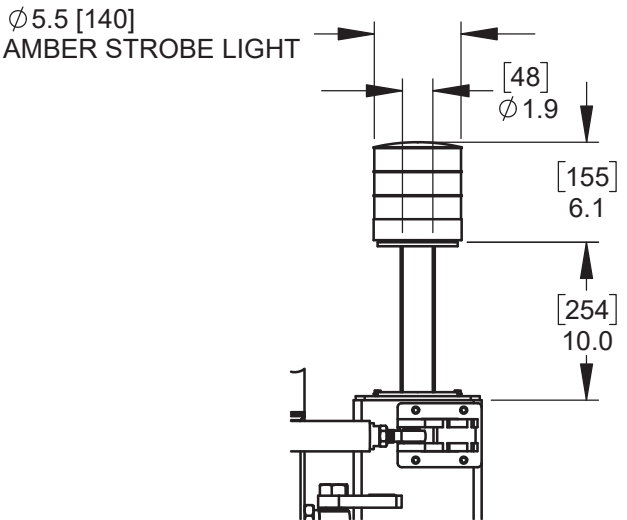


115 Lowson Crescent  
Winnipeg, Manitoba, Canada, R3P 1A6  
Phone: 1-866-300-1110  
Fax: 1-204-284-1868  
Web: www.wallaceperimetersecurity.com

Description: <b>FOLDSMART XT, 2-FOLD (C2) TRACKLESS BI-FOLDING GATE SYSTEM OPTIONS</b>		
Customer:		
Finish: <b>SEE FINISH NOTES</b>	Date: <b>16/12/25</b>	
Drawing No. <b>FSXT-2FC2-03-22-24</b>	Rev. <b>A</b>	Sheet: <b>3 of 5</b>


**DETAIL L - ALUMINUM ANTI-CLIMB EDGE**

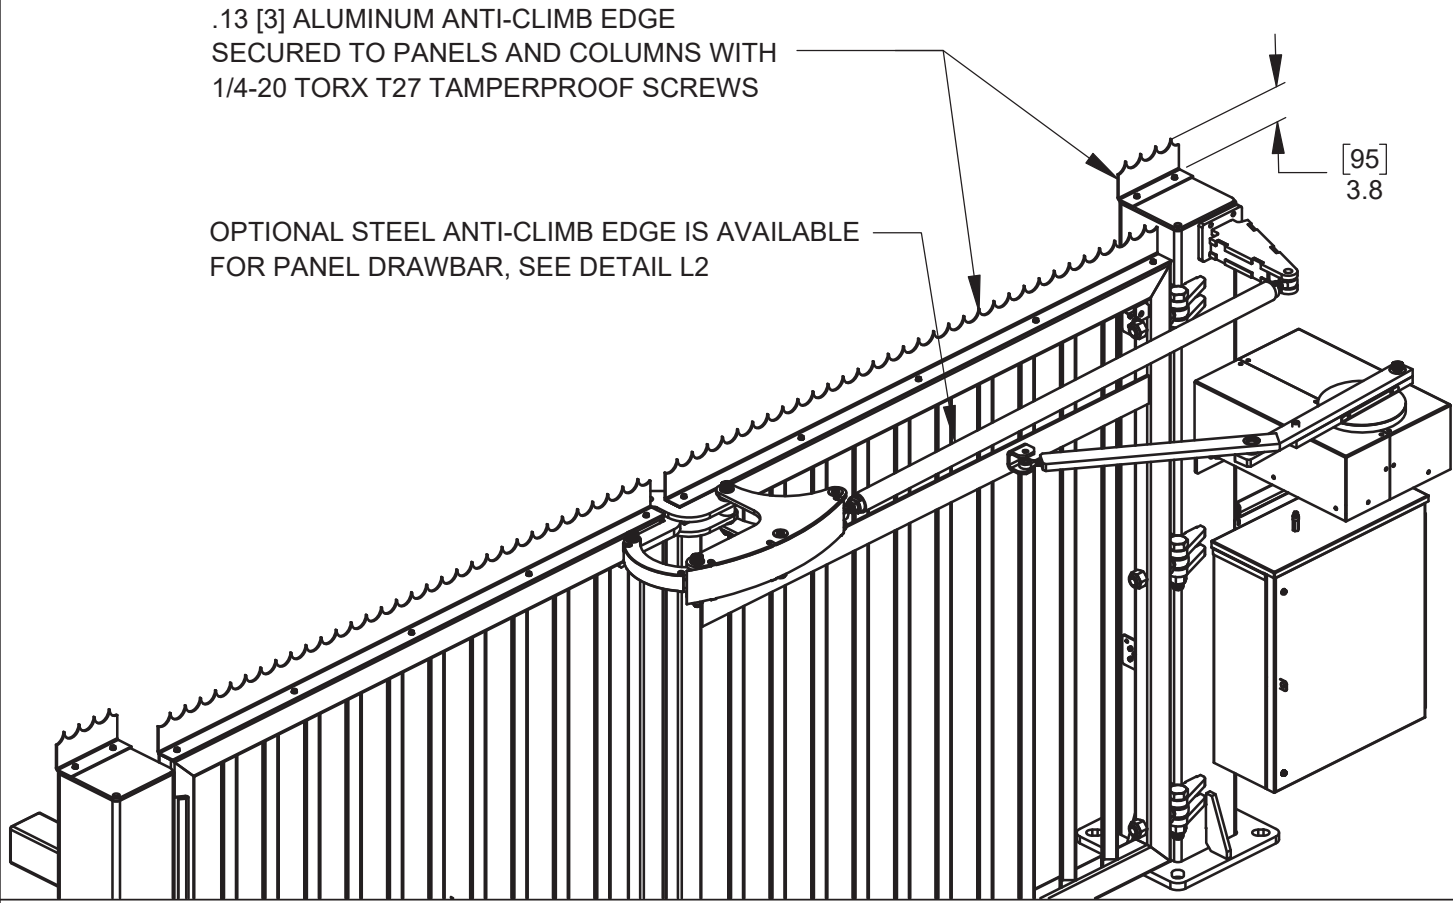


**DETAIL L1 - STANDARD PANEL / COLUMN ALUMINUM ANTI-CLIMB EDGE**

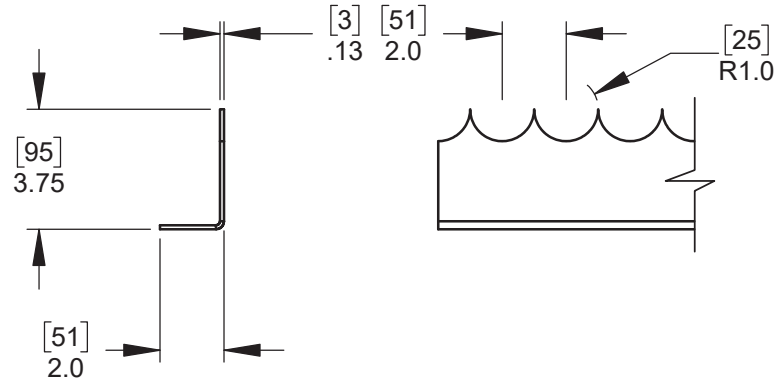


**DETAIL L2 - OPTIONAL DRAWBAR STEEL ANTI-CLIMB EDGE**

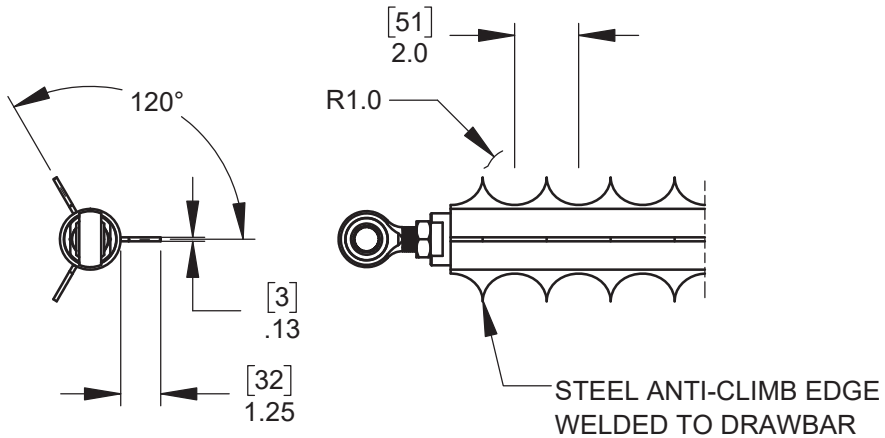


**DETAIL M - BARB WIRE ANTI-CLIMB**

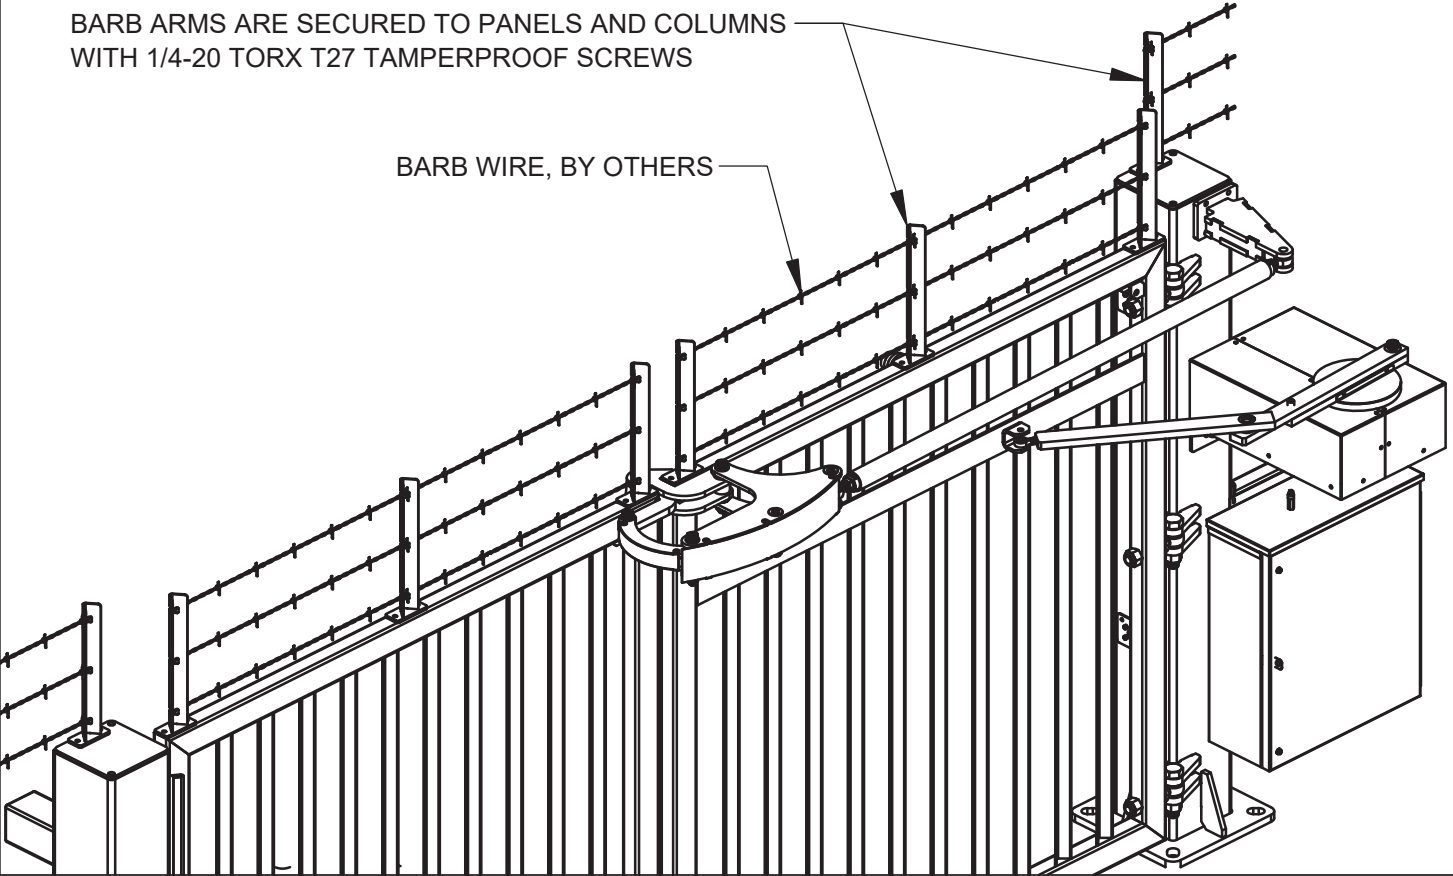

**DETAIL M1 - .13 [3] STEEL BARB ARM**

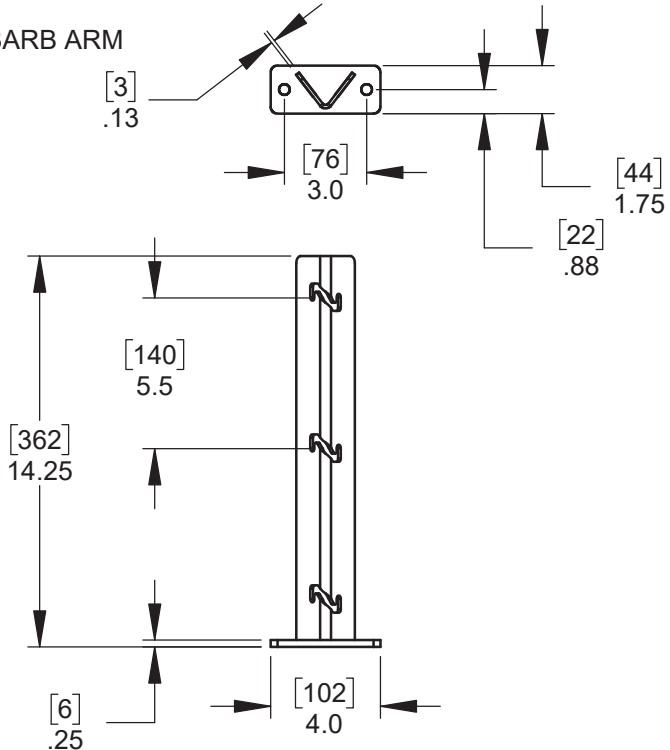

**DETAIL N - FENCE MOUNTS**

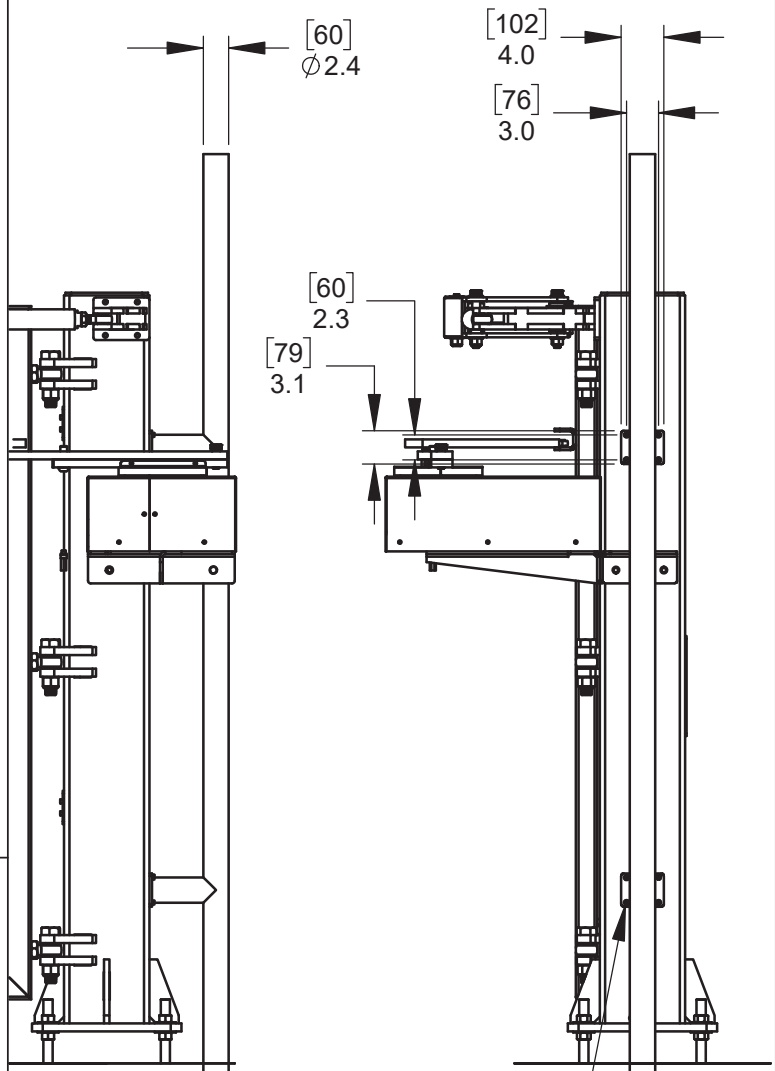

SECURED TO COLUMNS WITH 1/4-20  
HEX BOLTS, WASHERS


FENCE MOUNTS ARE SUPPLIED LONG  
TOP & BOTTOM FOR FIELD TRIMMING  
AFTER GATE INSTALLATION AND  
LEVELING IS COMPLETE.  
FENCE MOUNTS HEIGHTS CAN BE  
ADJUSTED TO SUIT NEW OR EXISTING  
FENCE LINES.

Description:  
**FOLDSMART XT, 2-FOLD (C2)  
TRACKLESS BI-FOLDING GATE SYSTEM**

Customer:		Date: 16/12/25
Finish: SEE FINISH NOTES		
Drawing No. FSXT-2FC2-03-22-24	Rev. A	Sheet: 4 of 5



115 Lowson Crescent  
Winnipeg, Manitoba, Canada, R3P 1A6  
Phone: 1-866-300-1110  
Fax: 1-204-284-1868  
Web: www.wallaceperimetersecurity.com

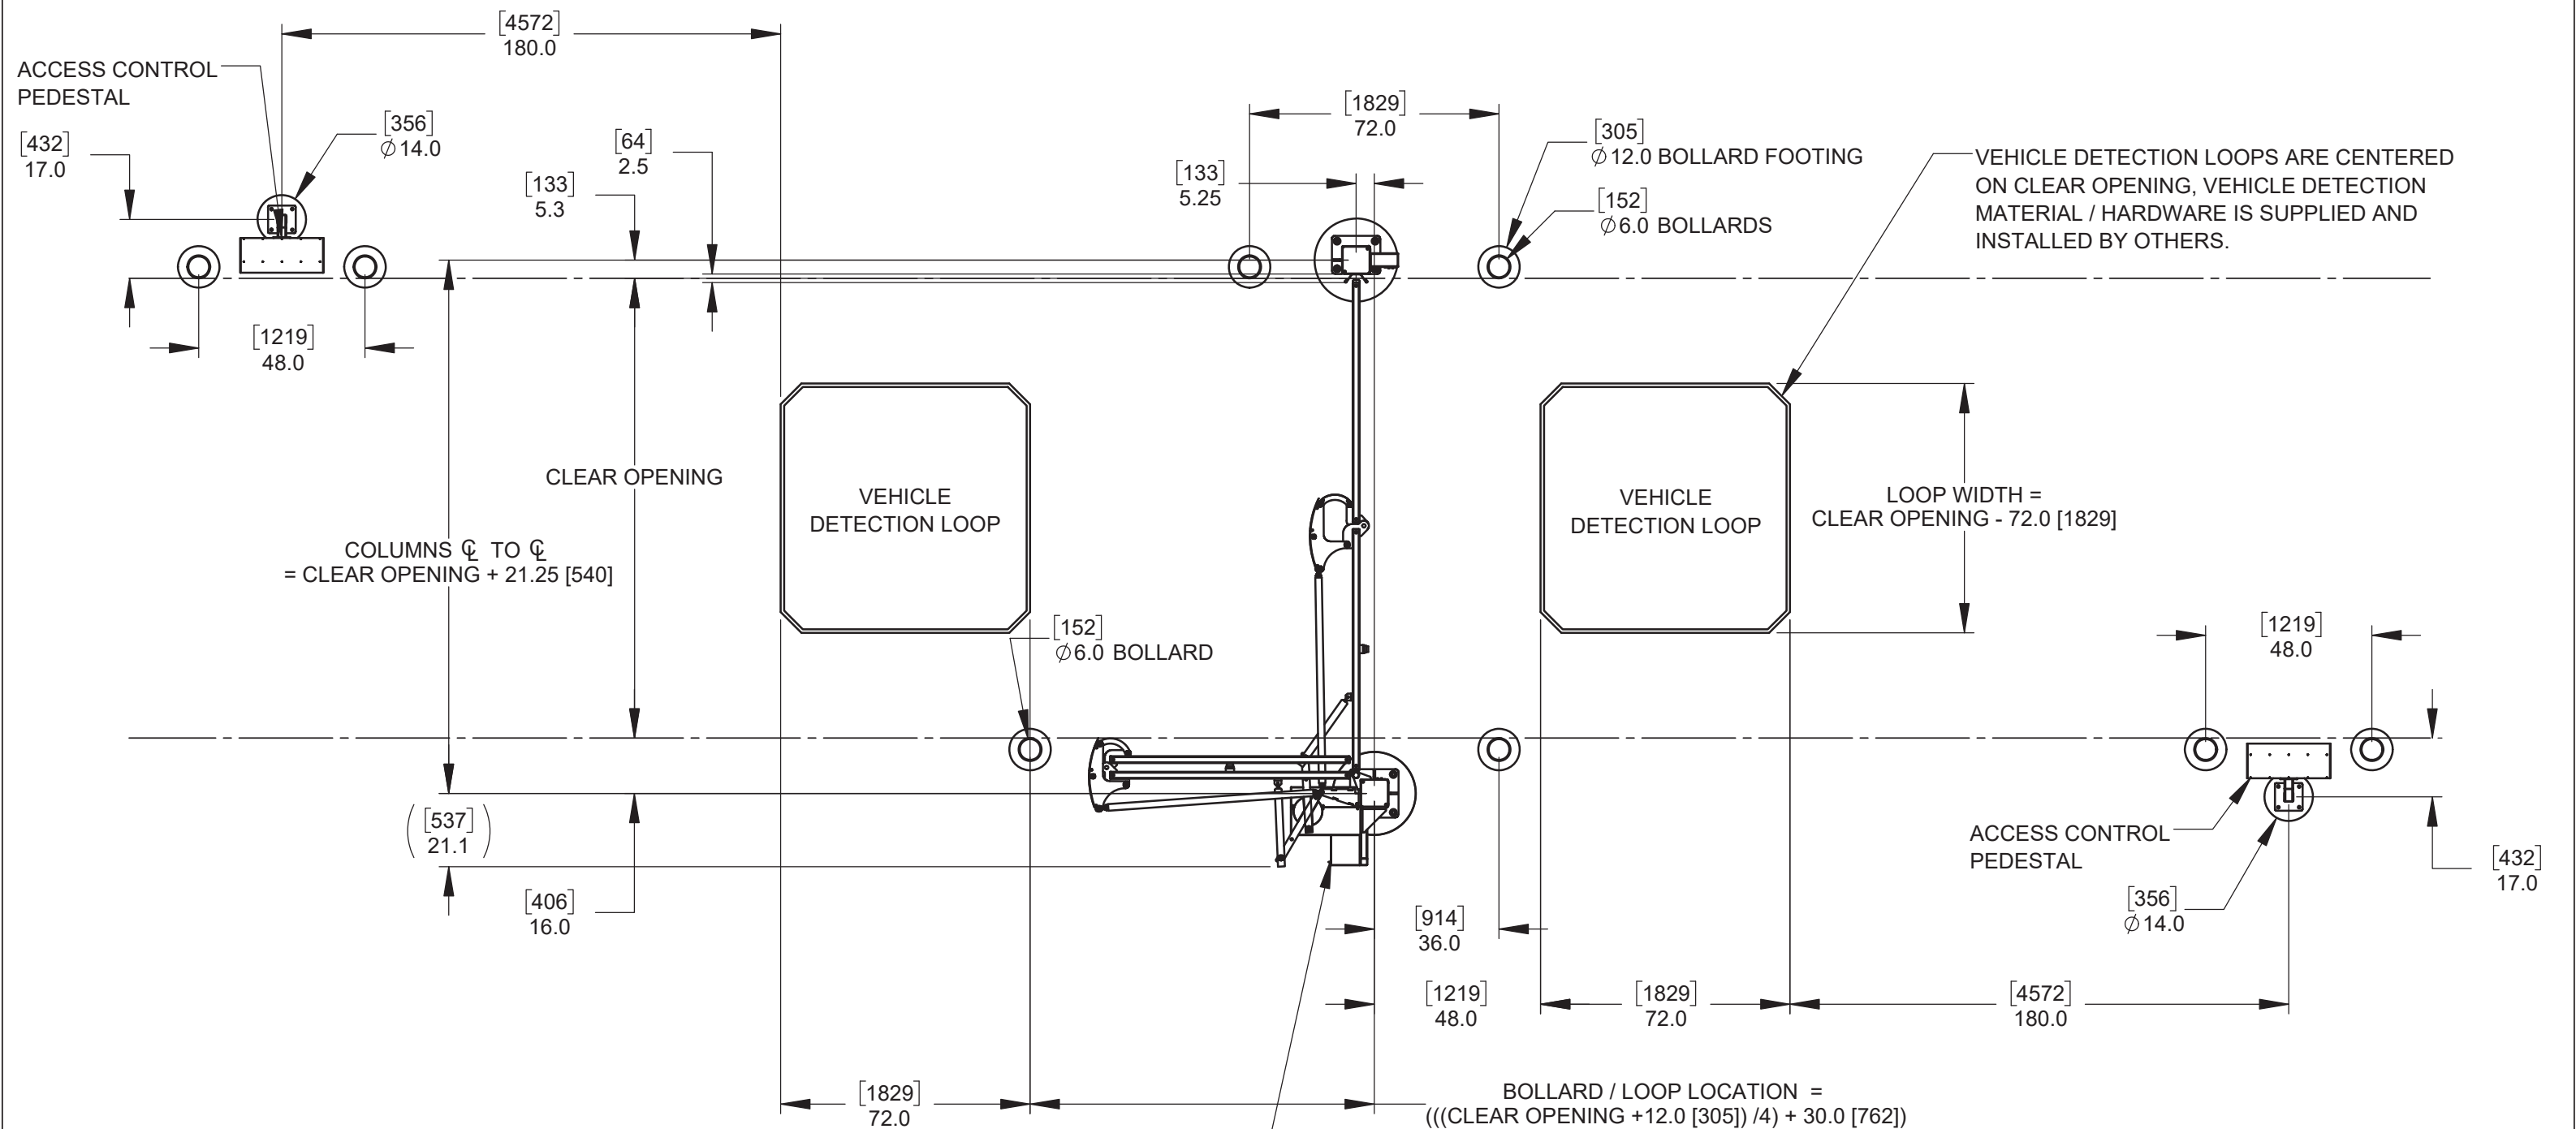

ELECTRICAL CONTROLLER ENCLOSURE MUST BE MOUNTED WITHIN 10' [3048] OF GATE OPERATOR. ENCLOSURE IS SHOWN IN RECOMMENDED COLUMN MOUNTING LOCATION USING SUPPLIED MOUNTING BRACKET. BRACKET CAN BE MOUNTED ON FRONT OR BACK OF COLUMN TO SUITR PUBLIC / SECURE SIDE GATE SWINGS.

**NOTE:**  
BOLLARD INFORMATION IS SUPPLIED AS A REFERENCE ONLY.  
ALL FINAL MATERIALS AND DIMENSIONS ARE SUPPLIED AND INSTALLED BY OTHERS.



115 Lowson Crescent  
Winnipeg, Manitoba, Canada, R3P 1A6  
Phone: 1-866-300-1110  
Fax: 1-204-284-1868  
Web: www.wallaceperimetersecurity.com

Description: <b>FOLDSMART XT, 2-FOLD (C2) TRACKLESS BI-FOLDING GATE SYSTEM GENERIC SITE LAYOUT</b>		
Customer:		
Finish: <b>SEE FINISH NOTES</b>	Date: <b>16/12/25</b>	
Drawing No. <b>FSXT-2FC2-03-22-24</b>	Rev. <b>A</b>	Sheet: <b>5 of 5</b>