
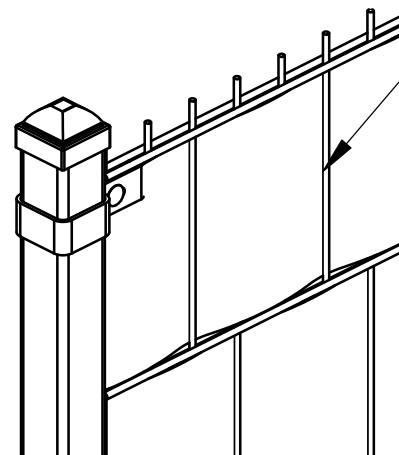
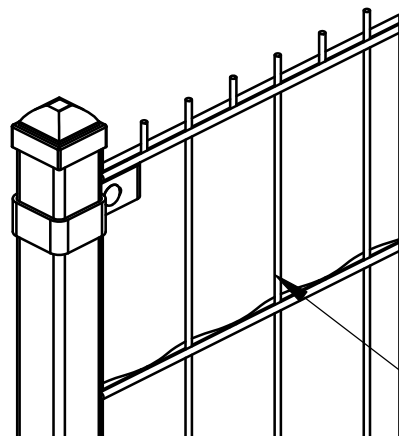


PANEL HEIGHT	INSERT QTY
4' [1.2M]	7
6' [1.8M]	9
8' [2.4M]	12

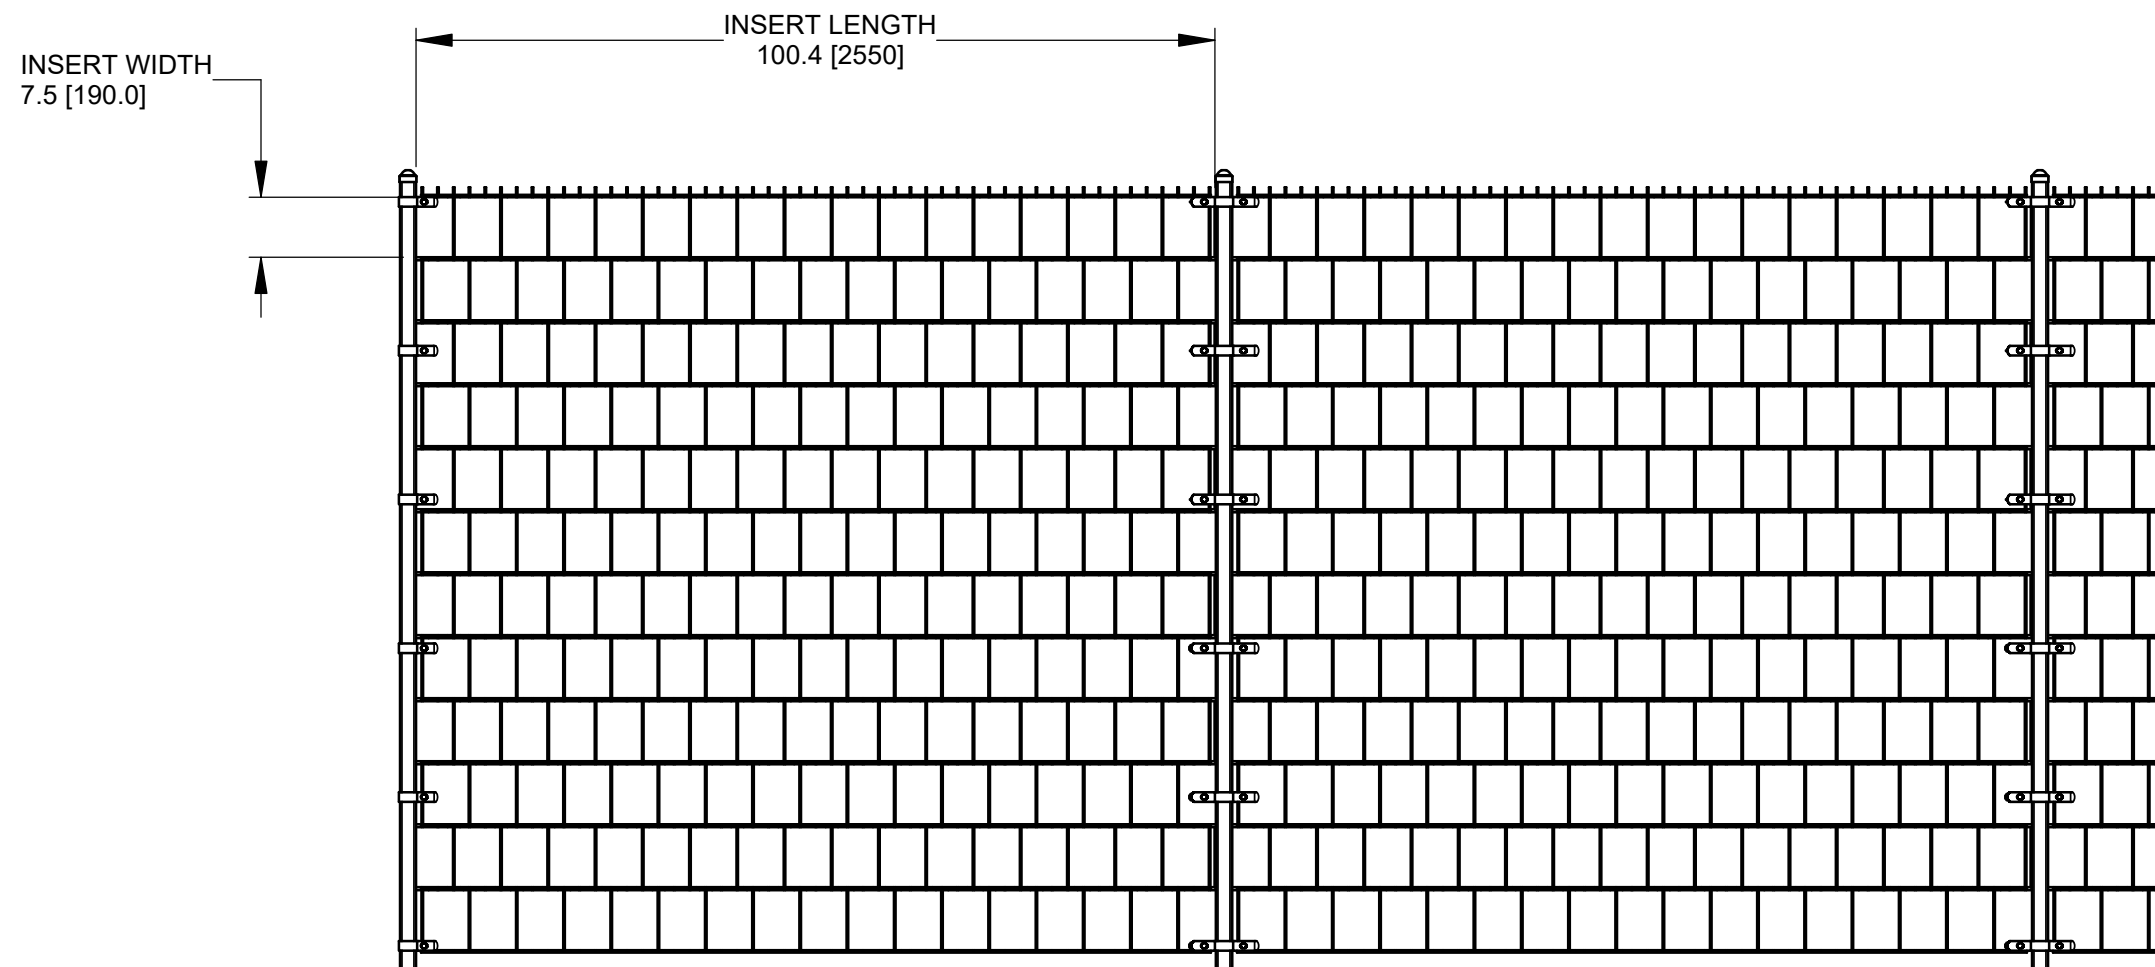

DIFFERENT INSERT WEAVE STYLES CAN BE ACHIEVED USING STANDARD LENGTH INSERTS

NOTES:

- INSERTS WORK WITH RAMPART 280 & 284 WELDED WIRE PANELS
- 1 PACKAGE OF INSERTS CONTAINS 10, 7.5" [190mm] x 100.4" [2550mm] INSERTS
- INSERT MATERIAL, POLYETHYLENE
- INSERTS ARE AVAILABLE IN 3 COLORS:
 BLACK (RAL# 9005)
 ANTHRACITE (RAL# 7016)
 TANSSPARENT
- SEE CHART ABOVE FOR PER PANEL QUANTITIES.

Description:		PRIVACY INSERTS RAMPART 280 & 284 WELDED WIRE 4' [1.2M], 6' [1.8M] & 8' [2.4M]	
Customer:			
Finish:		Date:	6/17/2020
Drawing No.	INSERTS-RAMPART	Rev.	
		Sheet:	1 of 1



115 Lawson Crescent
 Winnipeg, Manitoba, Canada, R3P 1A6
 Phone: 1-866-300-1110
 Fax: 1-204-284-1868
 Web: www.wallaceperimetersecurity.com