



DETAIL F - OFFSET TOP RAIL CONNECTION DETAIL

2.5 x 2.5 x .13 HSS
CORNER TOP RAIL CONNECTOR
SECURED WITH 1/4" SELF TAPPING
SCREWS

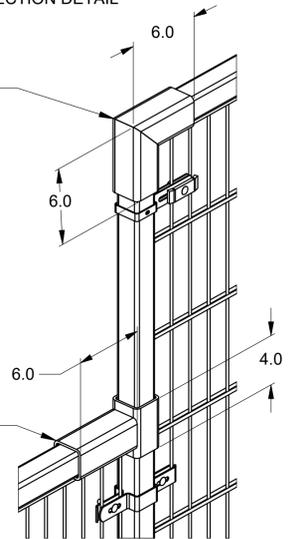


2.5 x 2.5 x .13 HSS
OFFSET TOP RAIL CONNECTOR
SECURED WITH 1/4" SELF TAPPING
SCREWS


DETAIL C - 148° CORNER DETAIL

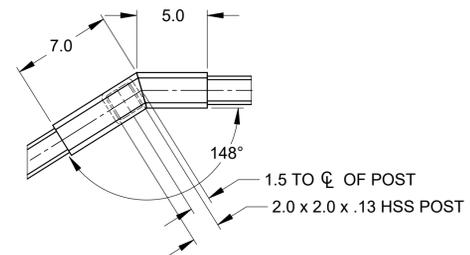




DETAIL B - 148° CORNER DETAIL

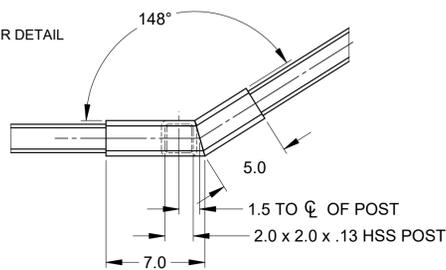

DETAIL E - BASE PLATE DETAIL 4' FENCE LINE ON WALL

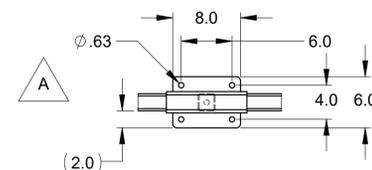

DETAIL D - FENCE LINE DETAIL

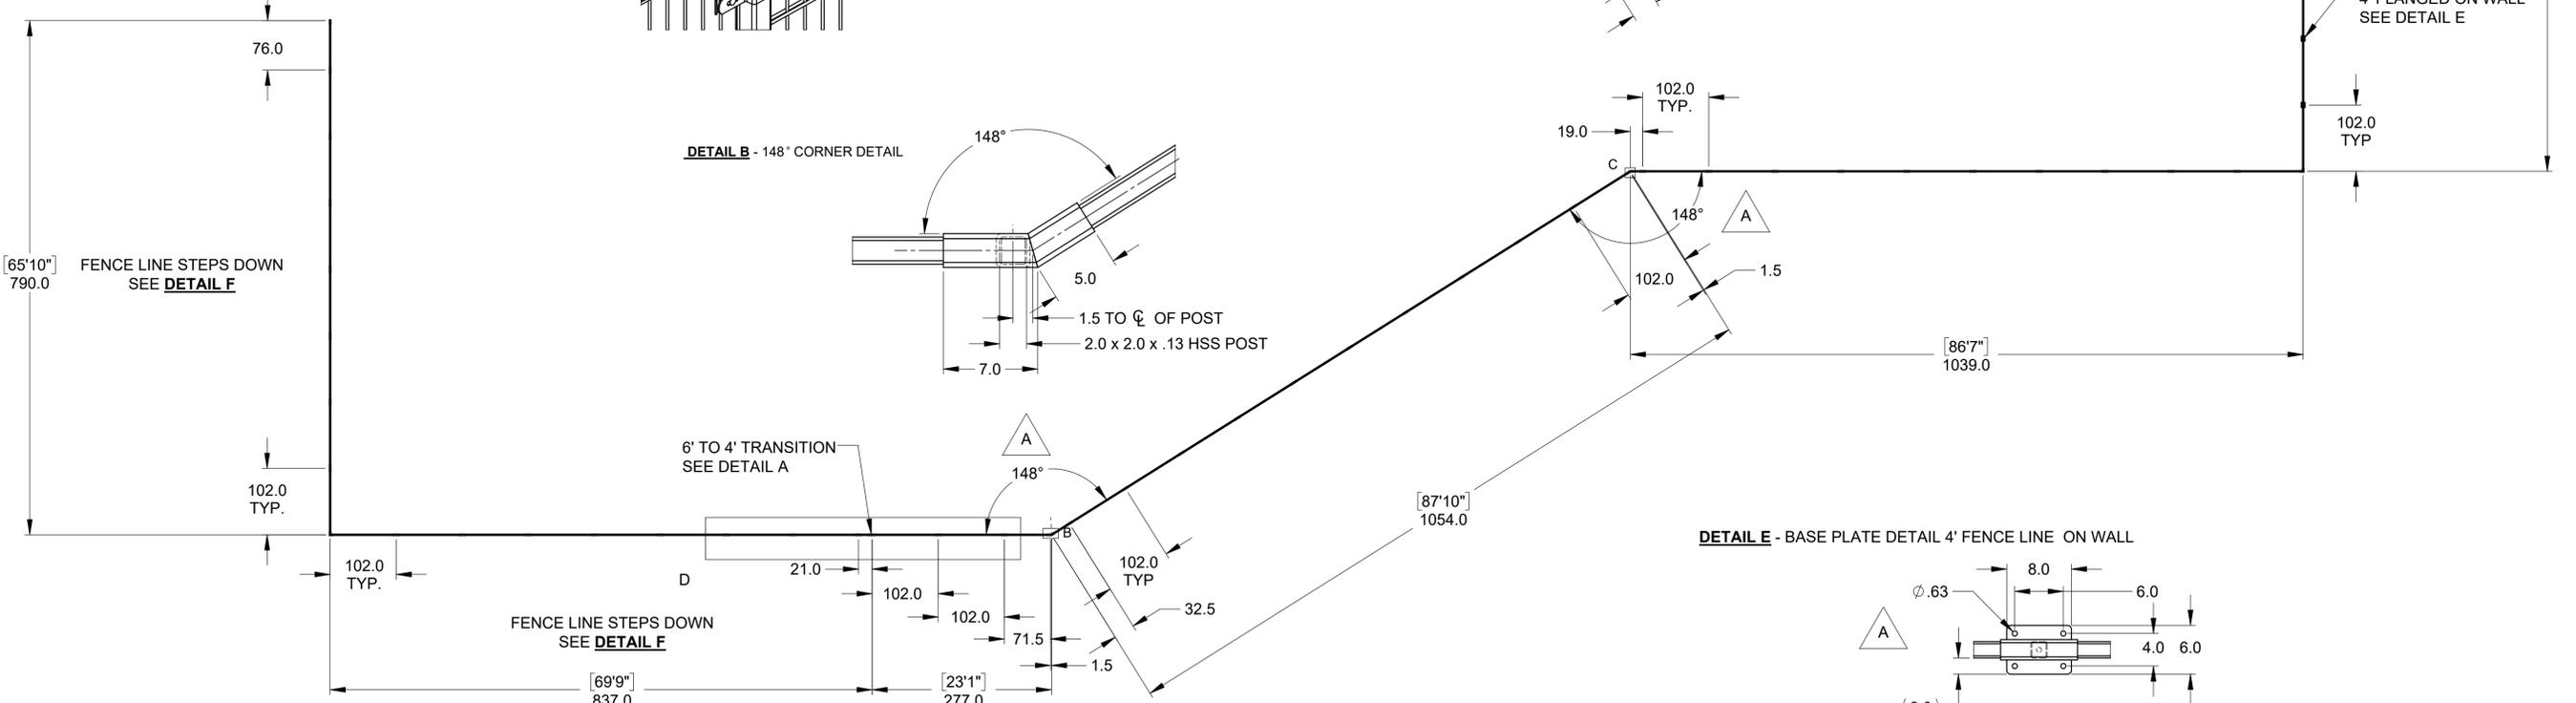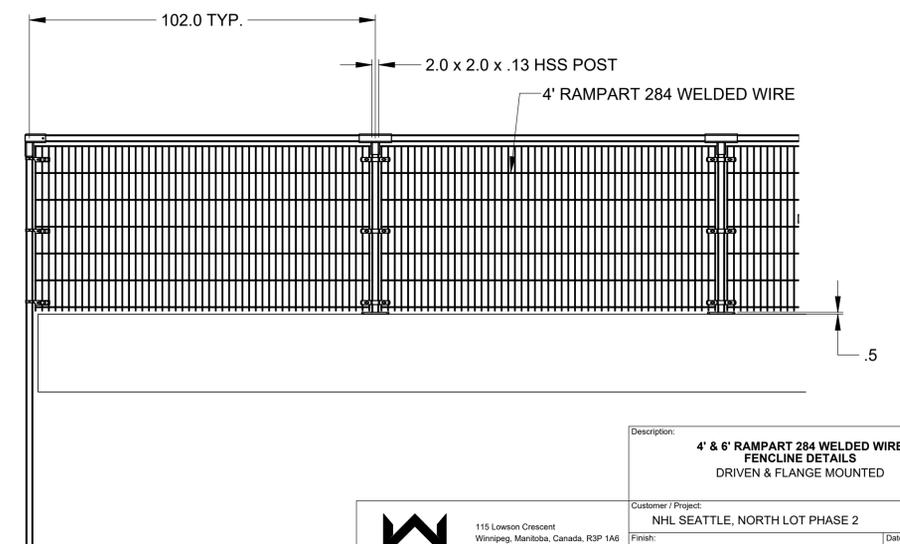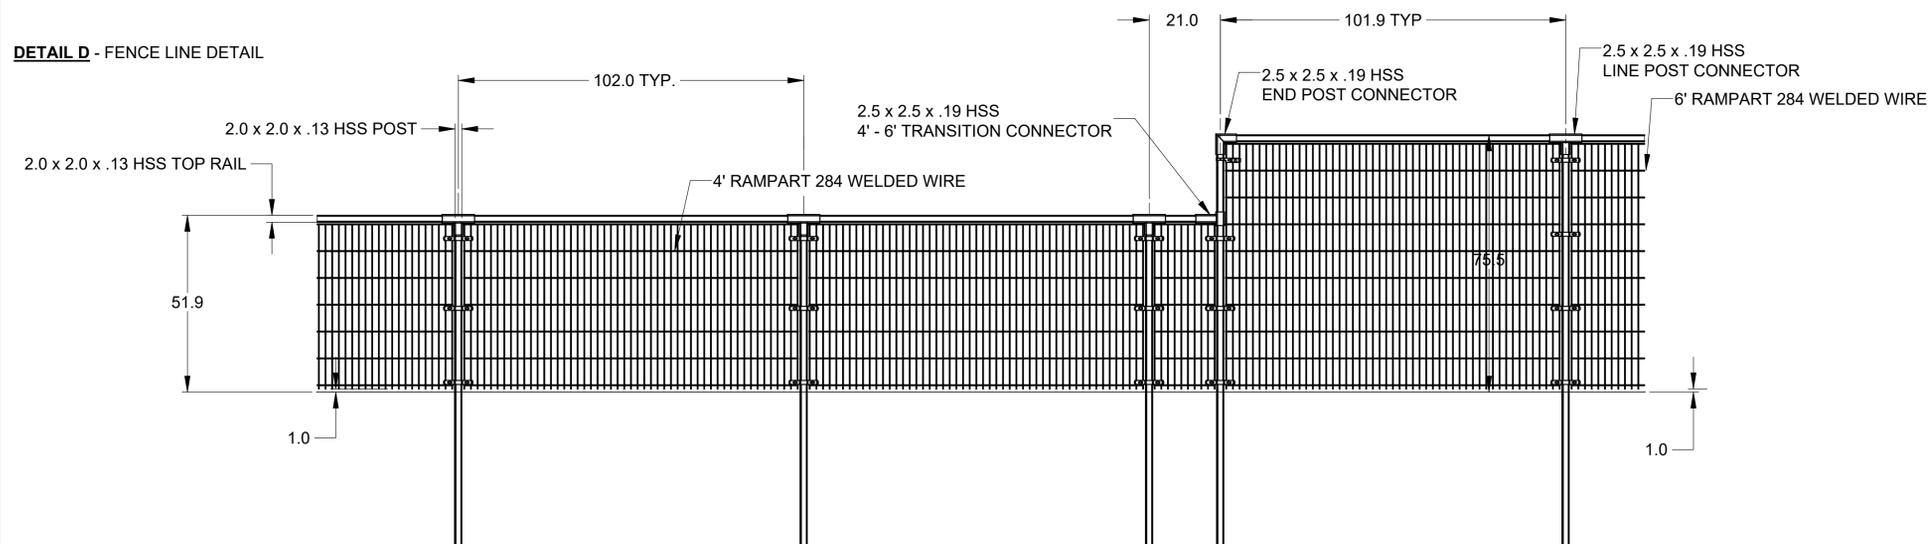

Description: 4' & 6' RAMPART 284 WELDED WIRE FENCE LINE DETAILS DRIVEN & FLANGE MOUNTED	
Customer / Project: NHL SEATTLE, NORTH LOT PHASE 2	Date: 10/1/2021
Finish: POWDER COAT, BLACK	Sheet: 1 of 1
Drawing No. KRACKEN-09-08-21	Rev. A

