



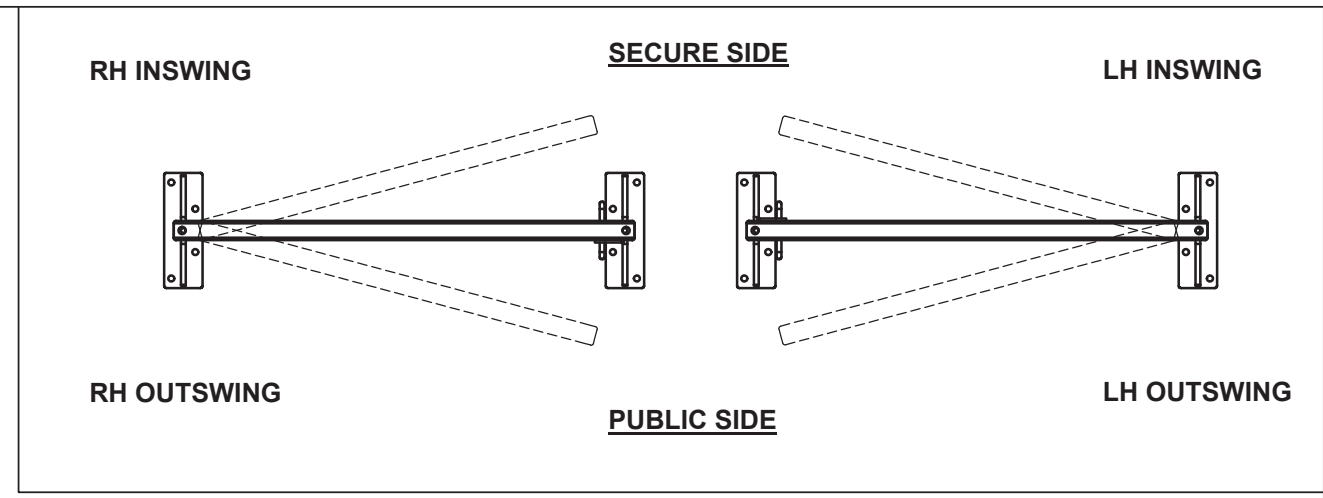

DOOR SWING SELECTION


- GATE SIZING NOTE:**
GATE IS SHOWN IN THE DEFAULT SIZE CONFIGURATION. CUSTOM SIZING IS AVAILABLE APON REQUEST.
- NOTES:**
- DIMENSIONS ARE SHOWN IN INCHES, DIMENSIONS SHOWN IN [] ARE IN MILLIMETERS.
- PAGE 2:**
- GENERAL CONSTRUCTION DETAILS, BASE PLATE OPTIONS, MOUNTING OPTIONS.
- PAGE 3:**
- GATE INFILL OPTIONS.
- PAGE 4:**
- PASSAGE SET / PASSAGE HARDWARE OPTIONS.
- ELECTRIC STRIKE OPTIONS
- PAGE 5:**
- LOCK AND CLOSER OPTIONS.
- PAGE 6:**
- REACH THRU GUARDS
- FINISH NOTES:**
- STANDARD FINISH, HOT DIPPED GALVANIZED
 - OPTIONAL POWDER COAT PAINT FINISH.
 - STANDARD POWDER COAT PAINT COLOR: RAL 9005, BLACK
 - CUSTOM POWDER COAT PAINT FINISH, RAL # MUST BE SUPPLIED AT TIME OF ORDER.

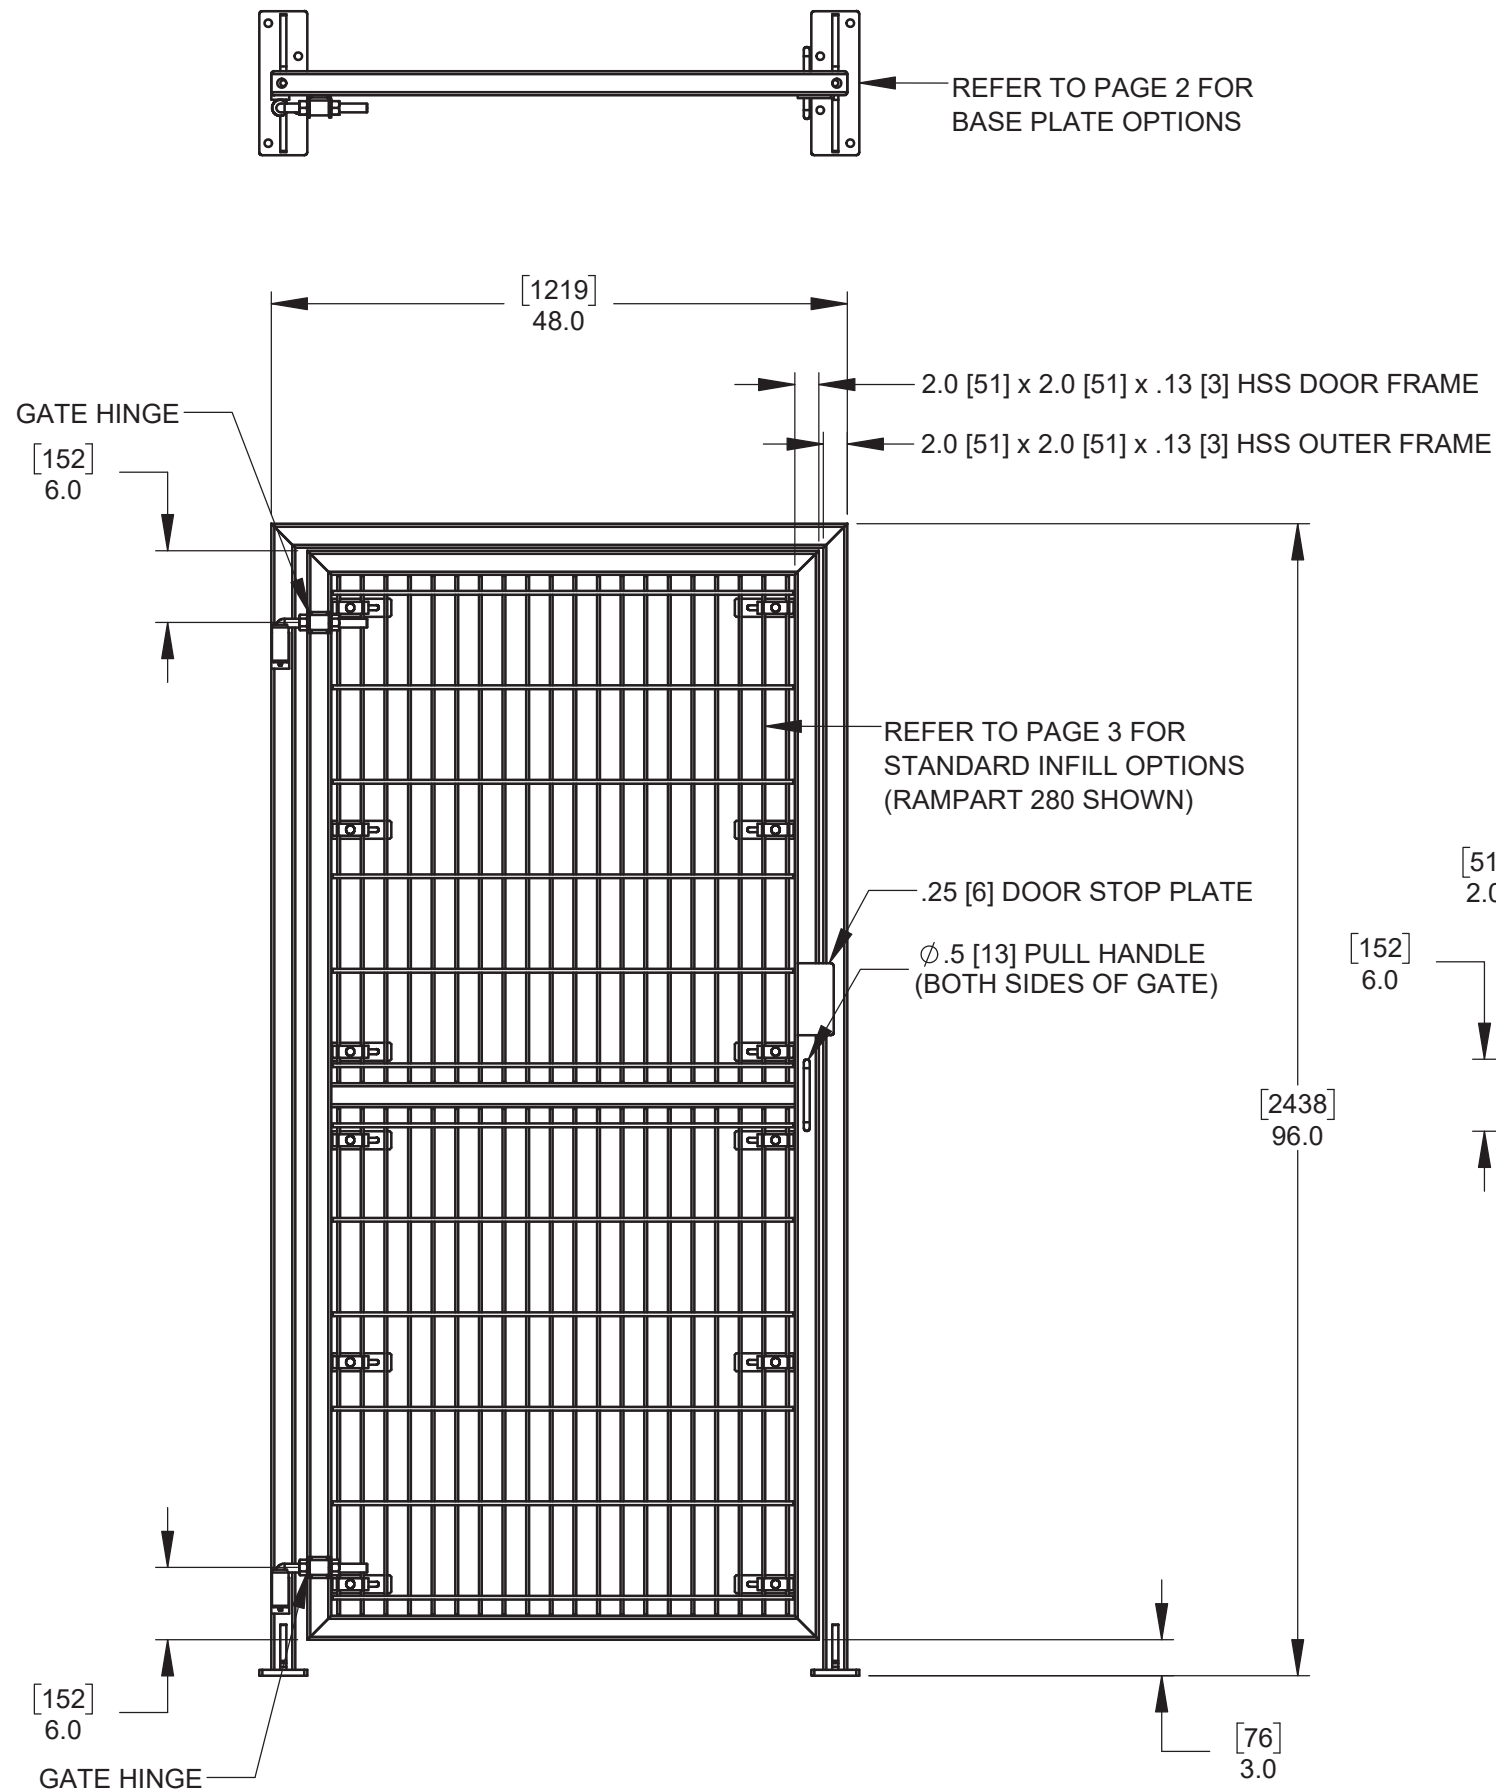


115 Lowson Crescent
Winnipeg, Manitoba, Canada, R3P 1A6
Phone: 1-866-300-1110
Fax: 1-204-284-1868
Web: www.wallaceperimetersecurity.com

Description:		
PRE-HUNG PEDESTRIAN GATE		
STANDARD DETAILS AND OPTIONS		
Customer:		
Finish:	Date:	
SEE FINISH NOTES	1/10/25	
Drawing No.	Rev.	Sheet:
PG-ST-000		1 of 6


DETAIL B1 - 4" [102] x 12" [305] x .5 [13] BASE PLATE

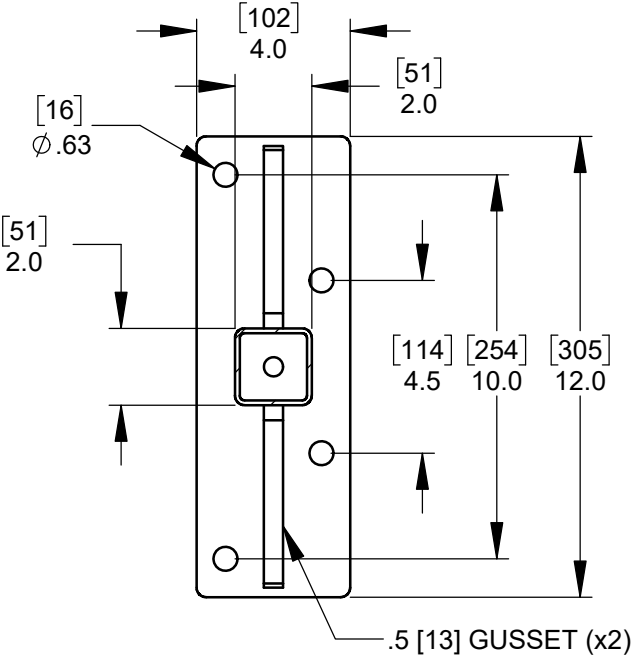


DETAIL B2 - 3" [76] x 12" [305] x .5 [13] BASE PLATE

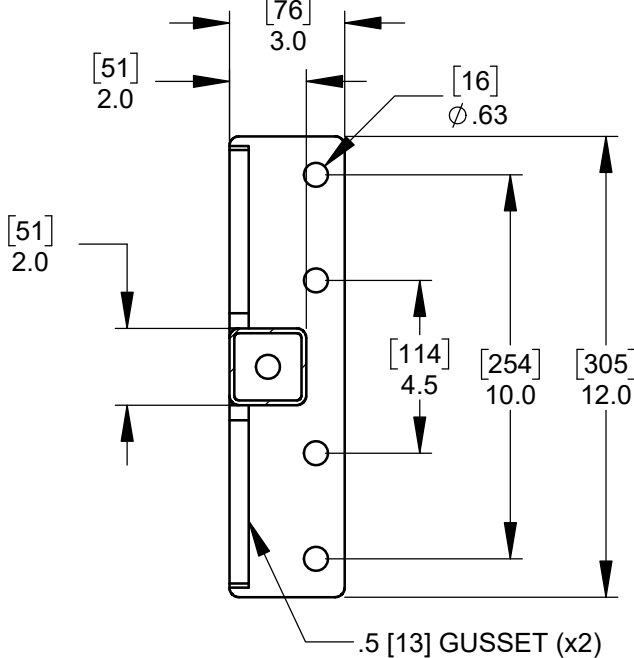


DETAIL B3 - 6" [152] x 6" [152] x .25 [6] BASE PLATE

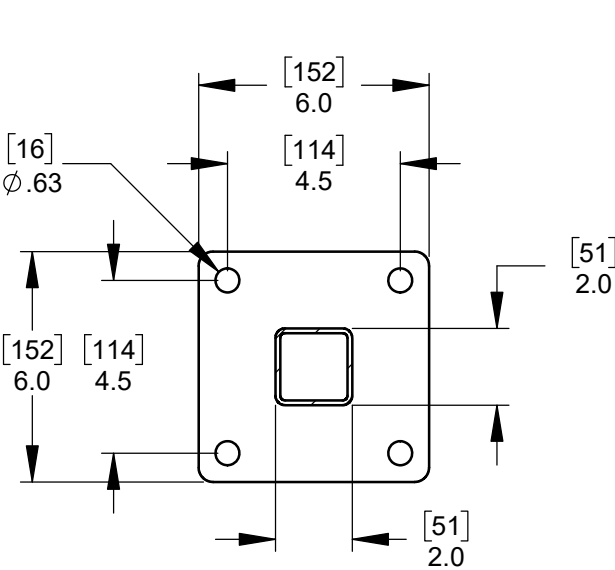


DETAIL B4 - 8" [203] x 8" [203] x .5 [13] BASE PLATE

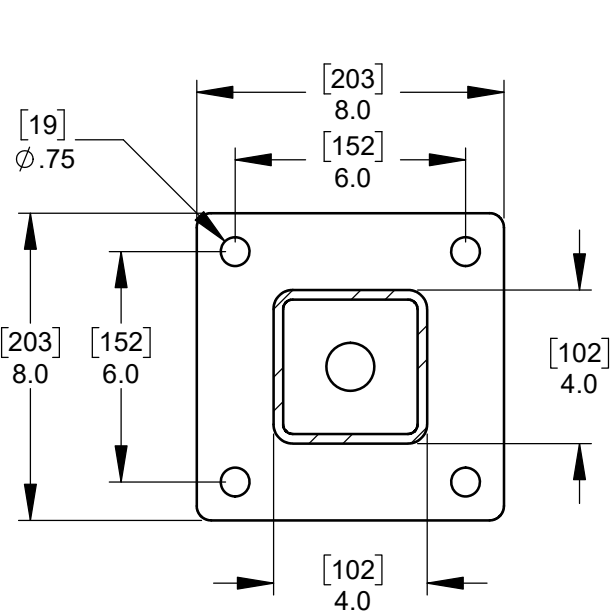


DETAIL C1 - DIG AND SET (CONCRETE FOOTING)

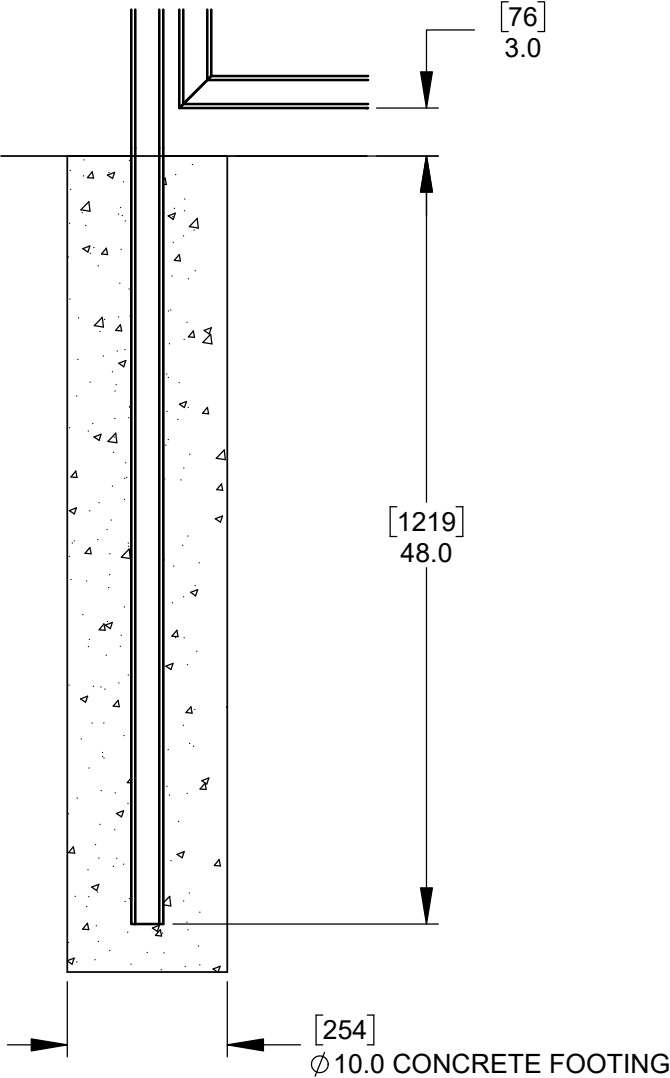

DETAIL C2 - POST WELD PLATES

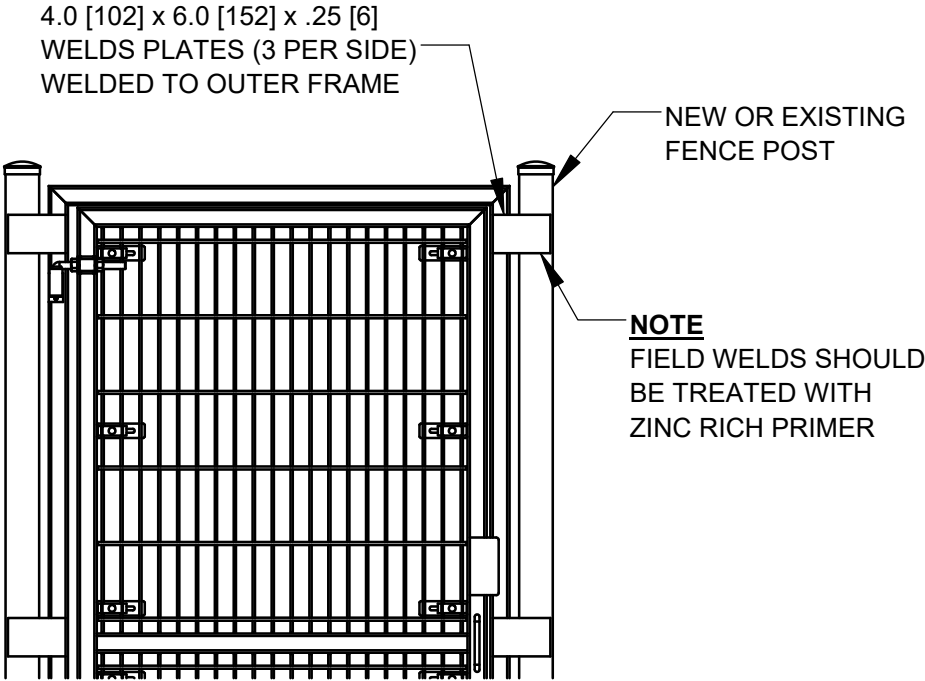

DETAIL D - STANDARD GATE DETAILS

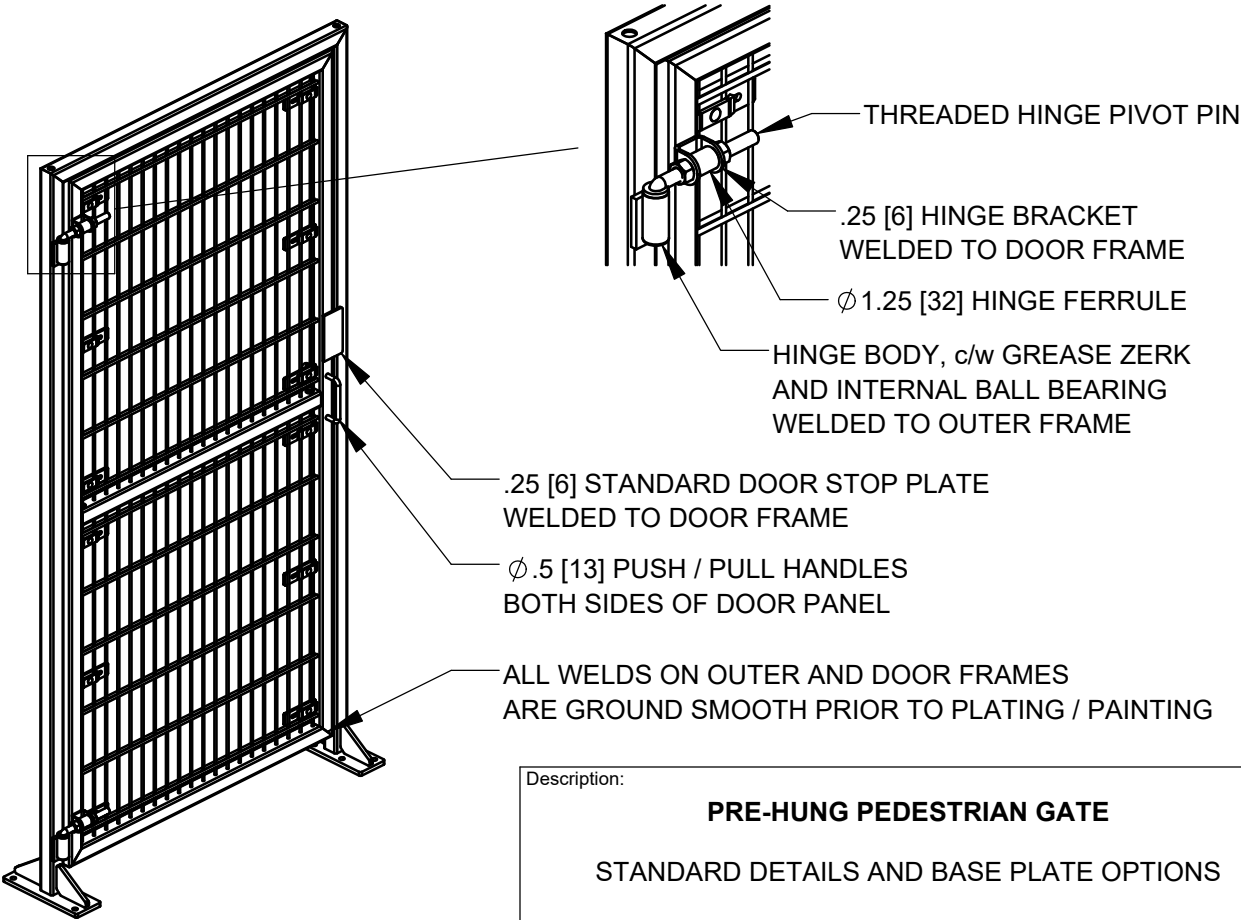





115 Lowson Crescent
Winnipeg, Manitoba, Canada, R3P 1A6
Phone: 1-866-300-1110
Fax: 1-204-284-1868
Web: www.wallaceperimetersecurity.com

Description: PRE-HUNG PEDESTRIAN GATE STANDARD DETAILS AND BASE PLATE OPTIONS		
Customer:		
Finish: SEE FINISH NOTES	Date: 24/11/25	
Drawing No. PG-ST-000	Rev.	Sheet: 2 of 6


DETAIL E1 - RAMPART 280 WELDED WIRE INFILL

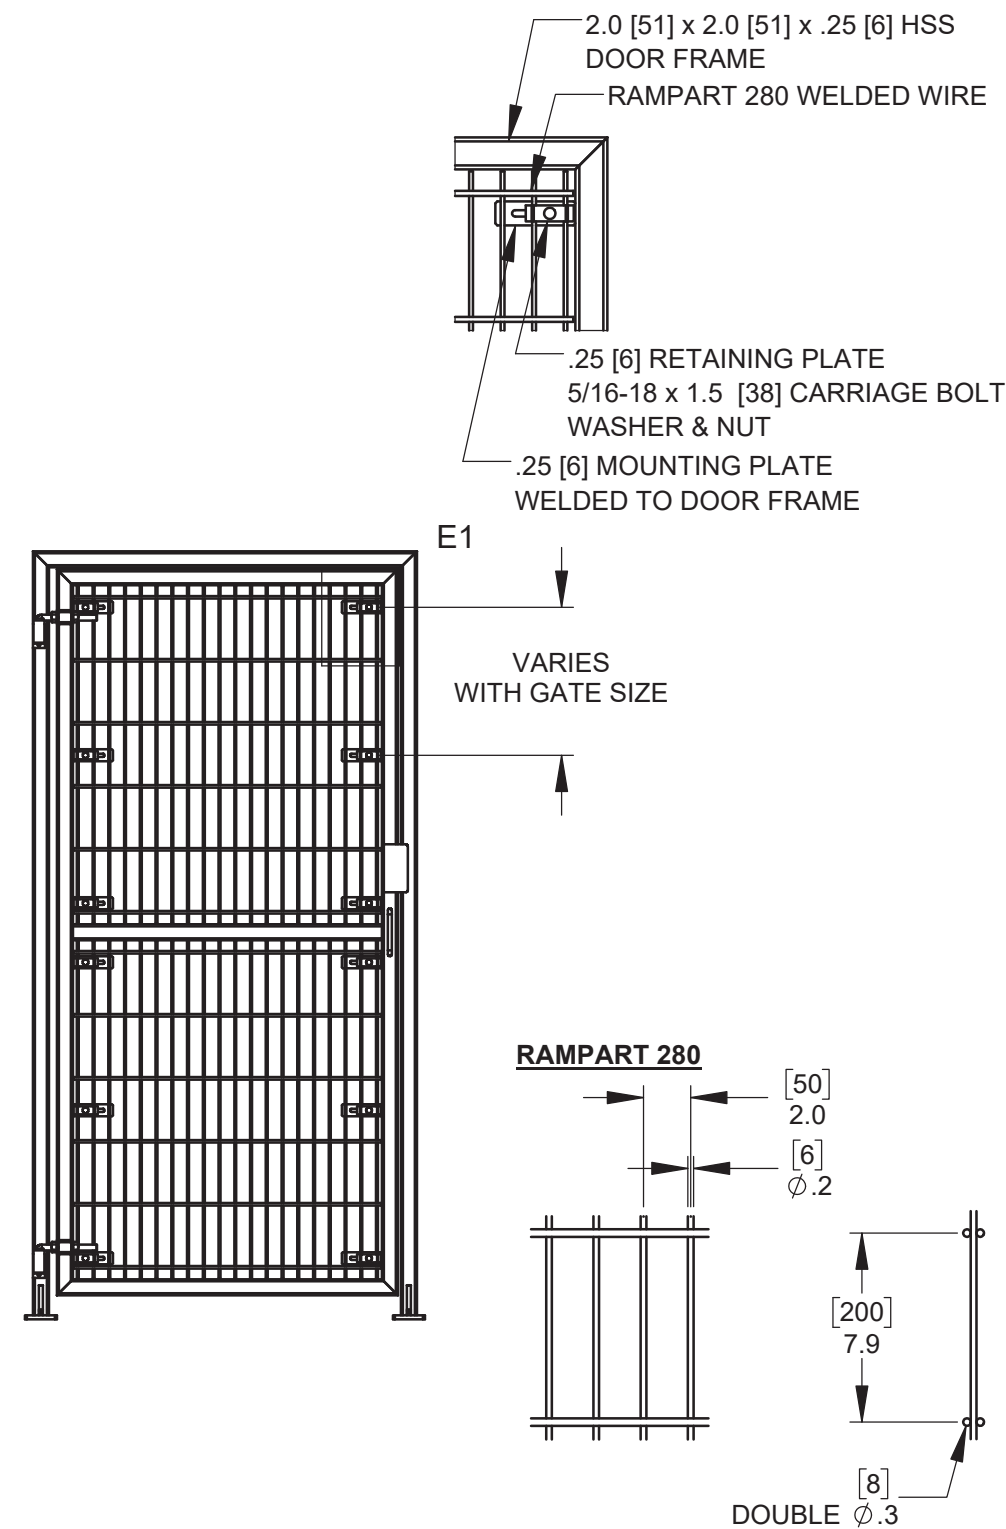

DETAIL E2 - 1.5 [38] x 1.5 [38] x .13 [3] VERTICAL PICKETS

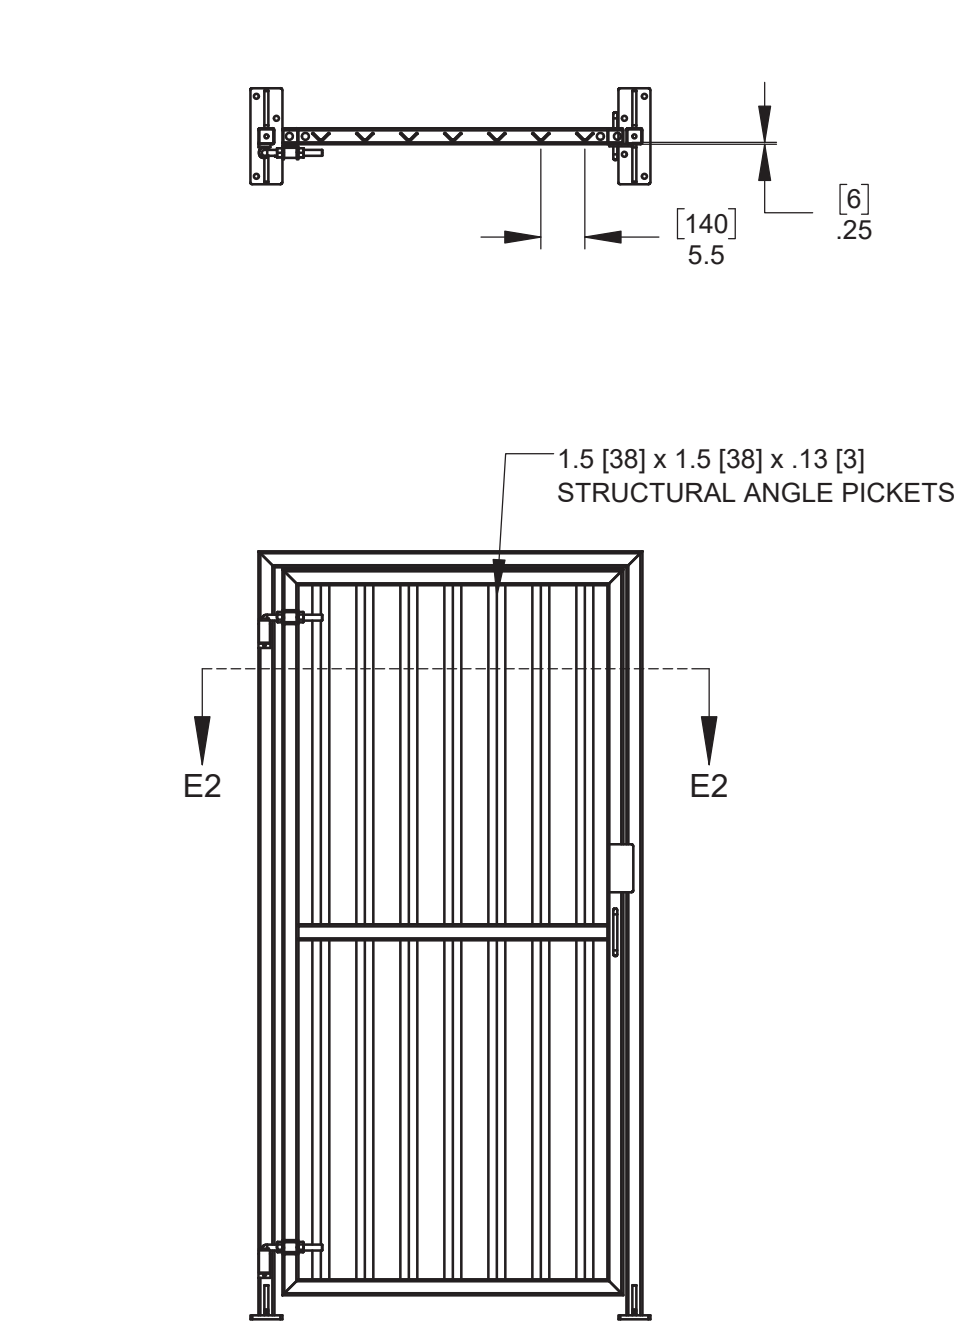

DETAIL E3 - RAMPART 358 WELDED WIRE INFILL

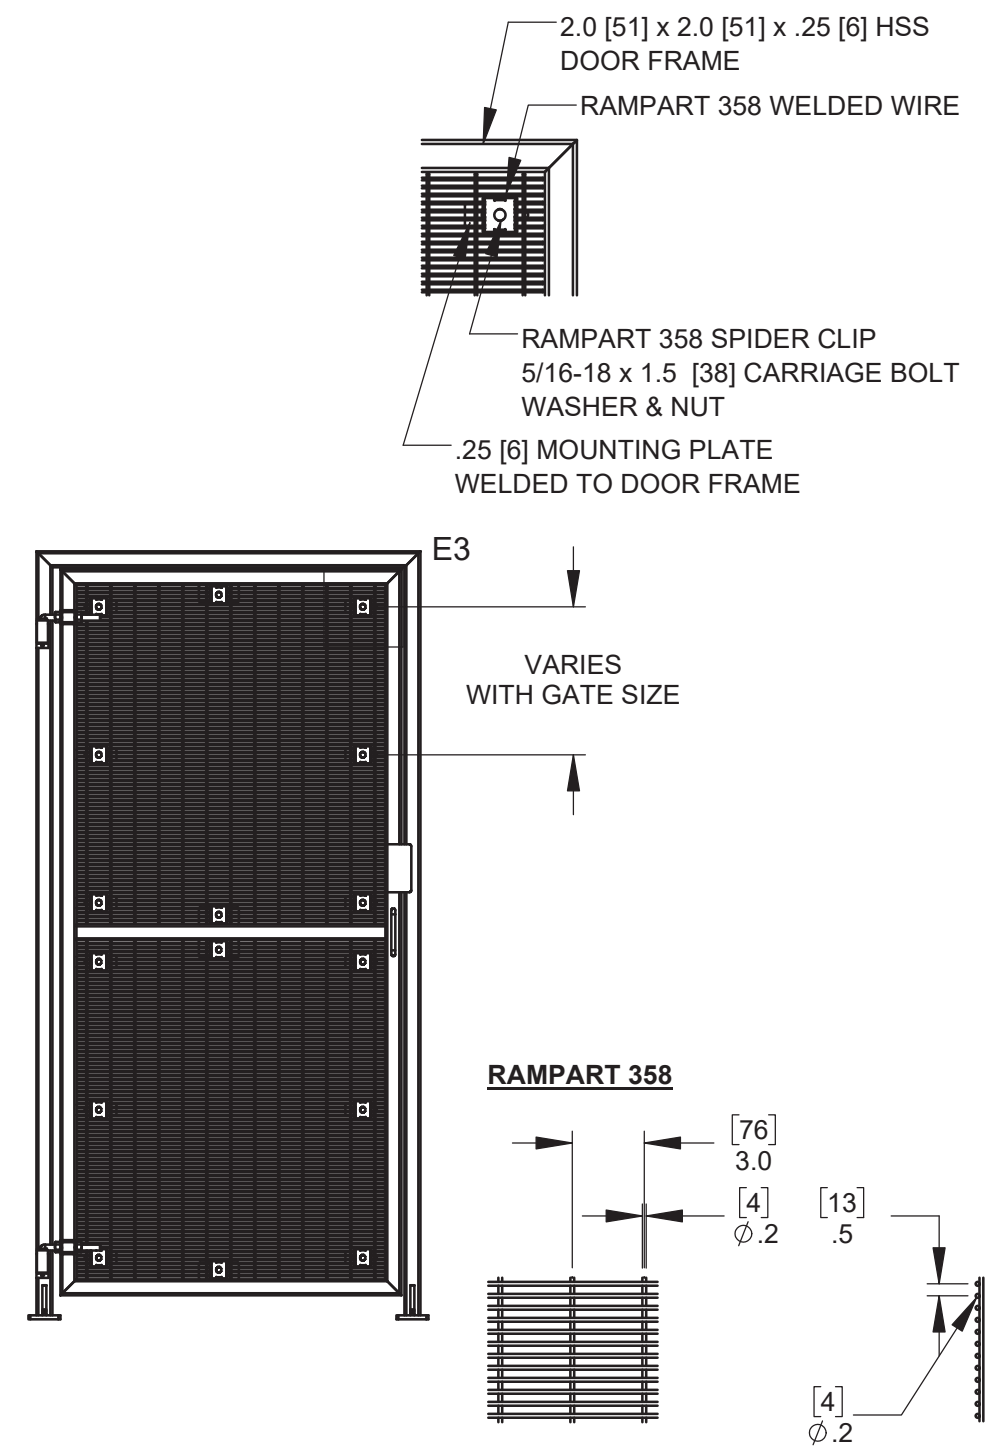

INFILL NOTES:

- CUSTOM PANEL INFILL OPTIONS ARE AVAILABLE, INQUIRE WITH YOUR WALLACE PERIMETER SECURITY SALES REPRESENTATIVE FOR AVAILABILITY.
- OPTIONAL REACH THRU GUARDS ARE AVAILABLE WITH CERTAIN PASSAGE SET / PASSAGE HARDWARE CONFIGURATIONS. REFER TO PAGE 4 FOR DETAILS.




115 Lowson Crescent
Winnipeg, Manitoba, Canada, R3P 1A6
Phone: 1-866-300-1110
Fax: 1-204-284-1868
Web: www.wallaceperimetersecurity.com


Description:
PRE-HUNG PEDESTRIAN GATE
DOOR INFILL OPTIONS

Customer:		Date: 1/10/25	
Finish: SEE FINISH NOTES		Sheet: 3 of 6	
Drawing No. PG-ST-000	Rev.		


DETAIL F1 - PUSH / PULL HANDLE

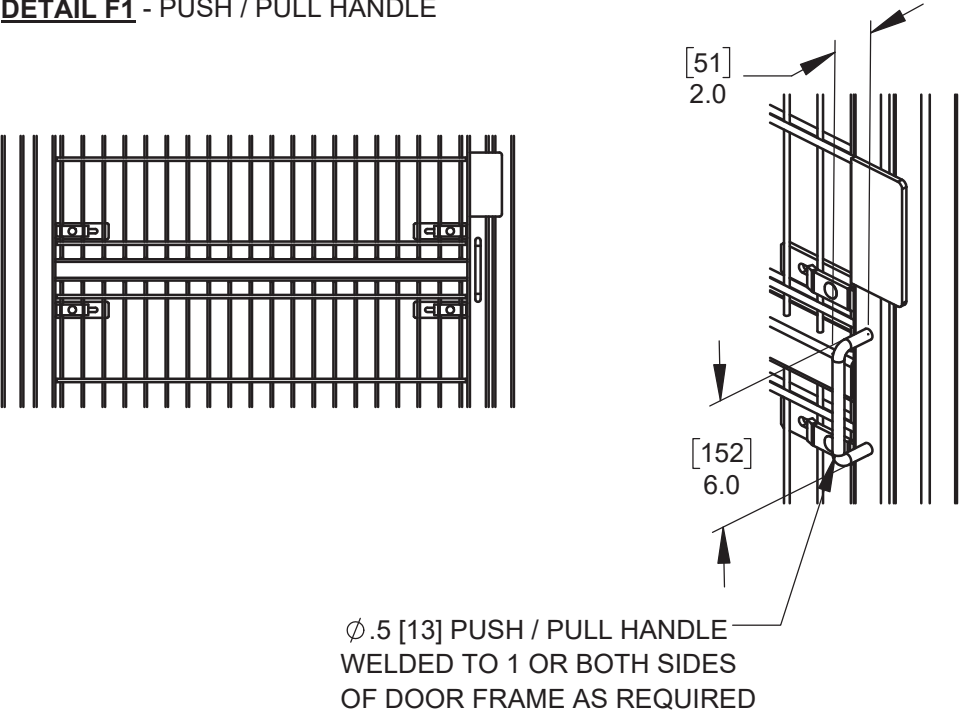


DETAIL F3-1 - RIM EXIT DEVICE (PANIC BAR)

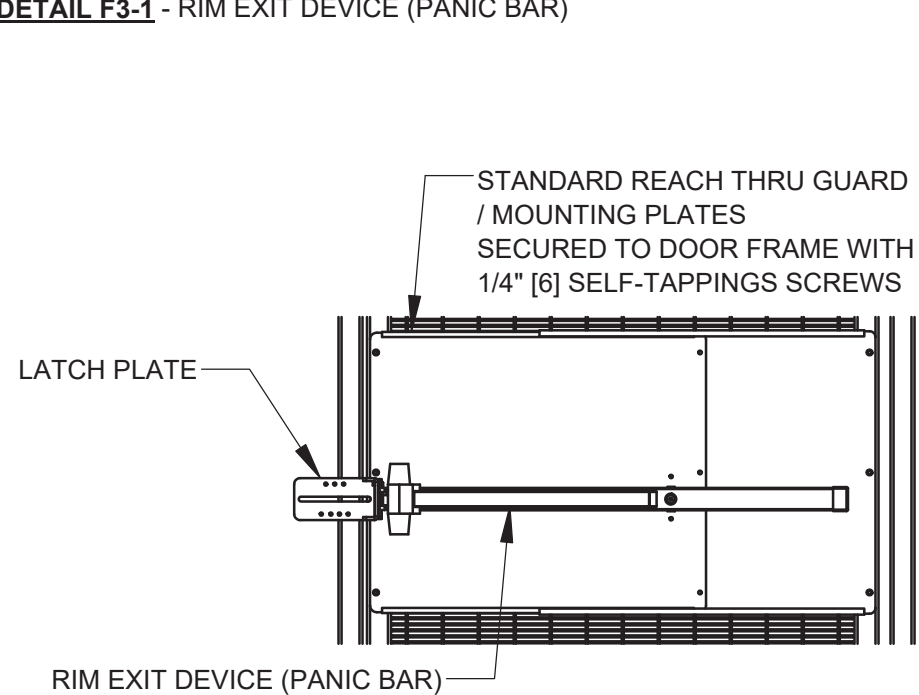


DETAIL G1 - PASSAGE SET / ELECTRIC STRIKE

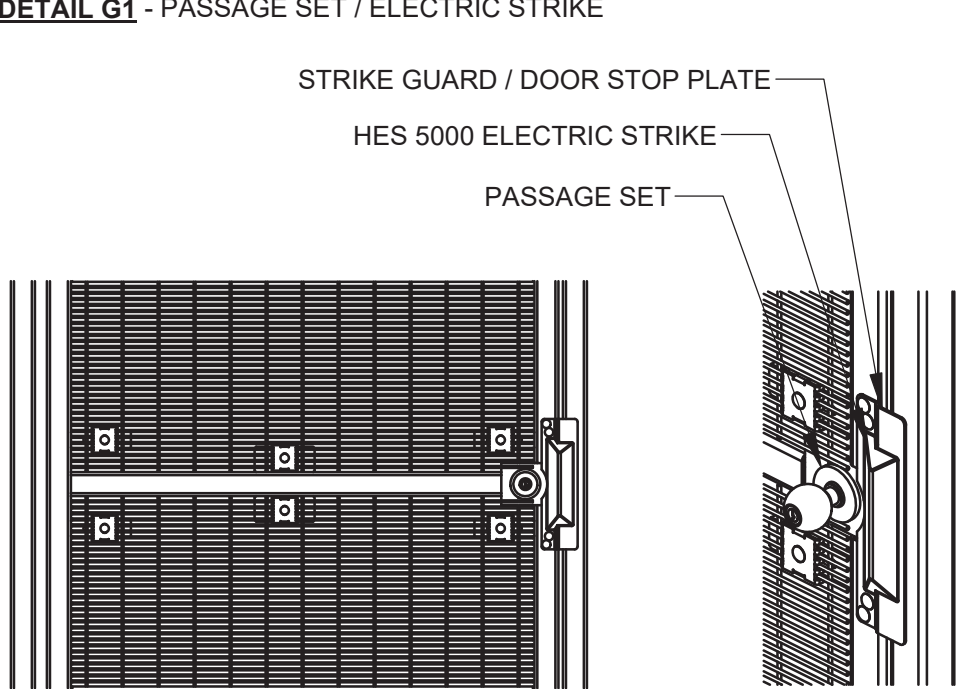


DETAIL F2 - PASSAGE SET

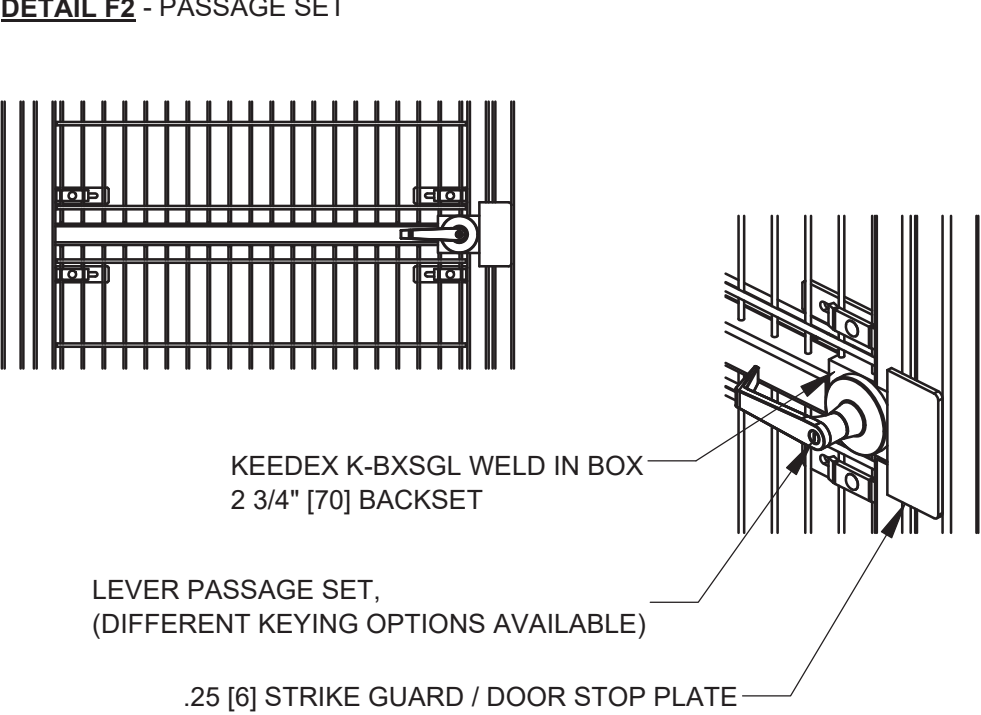

DETAIL F3-2 - OPTIONAL REACH THRU GUARD

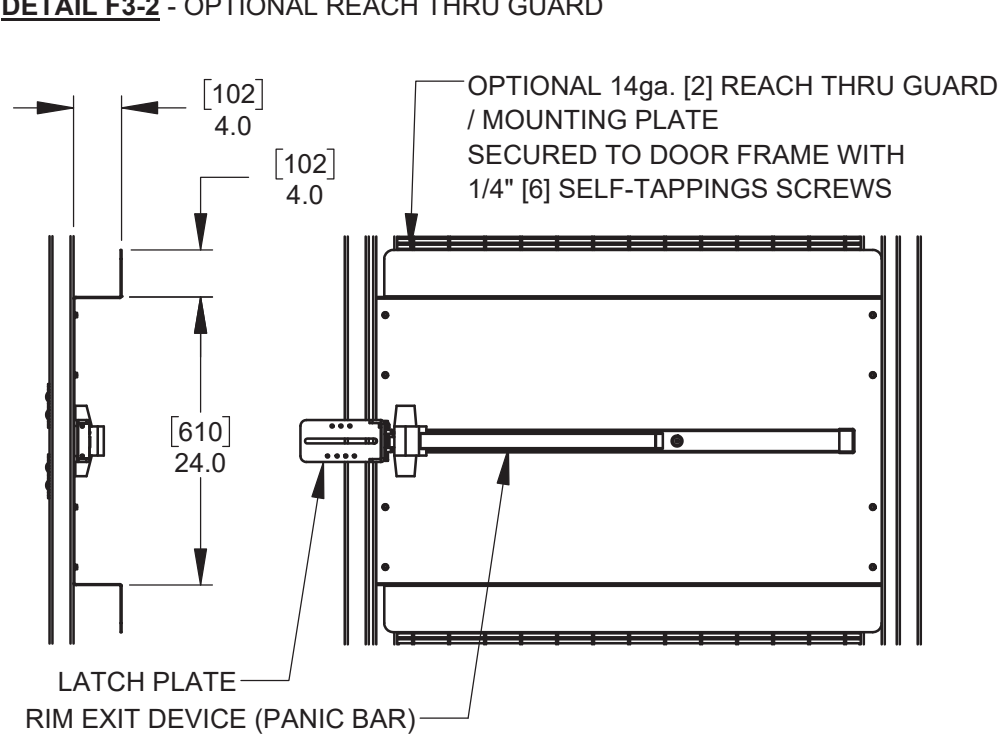

DETAIL G2 - RIM EXIT DEVICE (PANIC BAR) / ELECTRIC STRIKE

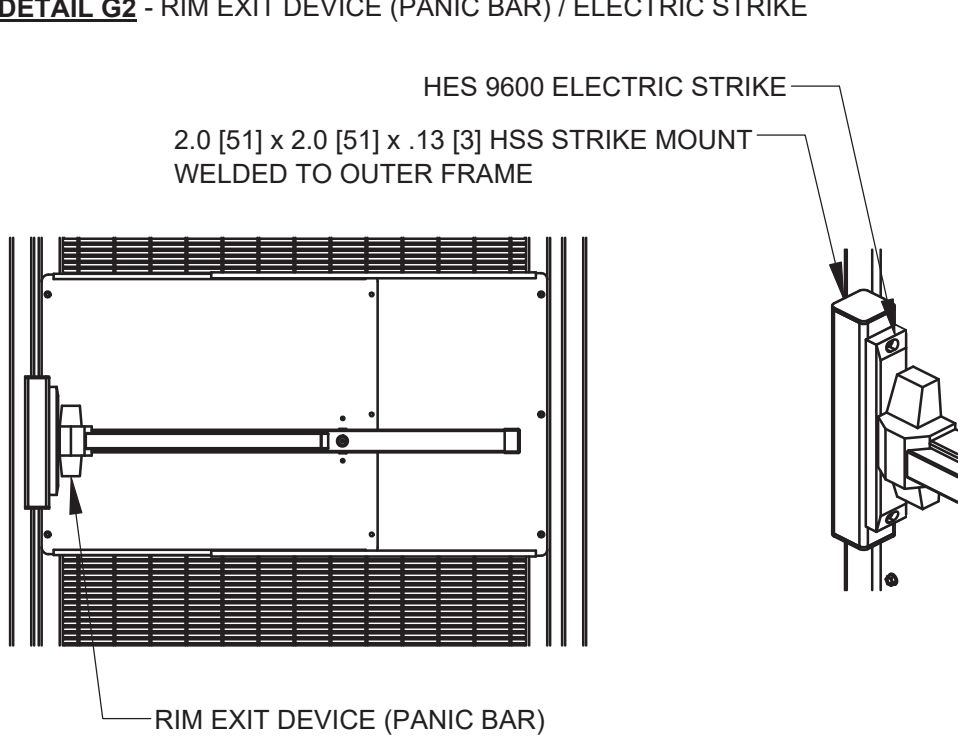

PASSAGE HARDWARE NOTES:


- CUSTOM PASSAGE HARDWARE OPTIONS ARE AVAILABLE, INQUIRE WITH YOUR WALLACE PERIMETER SECURITY SALES REPRESENTATIVE FOR AVAILABILITY.



115 Lawson Crescent
Winnipeg, Manitoba, Canada, R3P 1A6
Phone: 1-866-300-1110
Fax: 1-204-284-1868
Web: www.wallaceperimetersecurity.com


Description:		PRE-HUNG PEDESTRIAN GATE	
		PASSAGE SET / PASSAGE HARDWARE OPTIONS	
Customer:			
Finish:		SEE FINISH NOTES	Date: 1/10/25
Drawing No. PG-ST-000	Rev.	Sheet: 4 of 6	

DETAIL H1 - PADLOCK PLATE

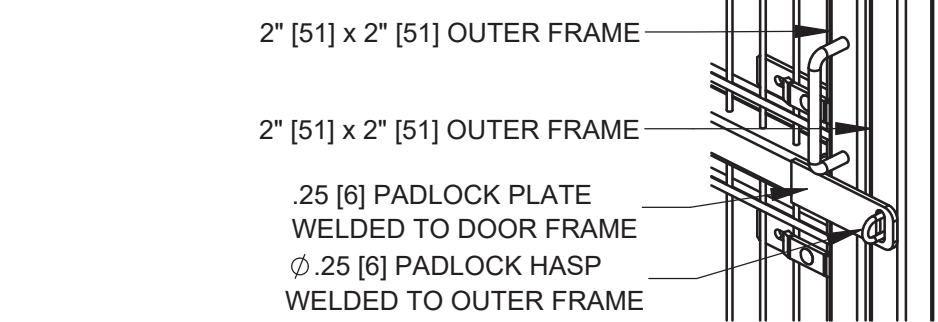


NOTE
PADLOCK PLATE CAN BE LOCATED ON PUBLIC OR SECURE SIDE
OF GATE DEPENDING ON DOOR SWING


DETAIL H2 - GL1, ELECTROMECHANICAL LOCK

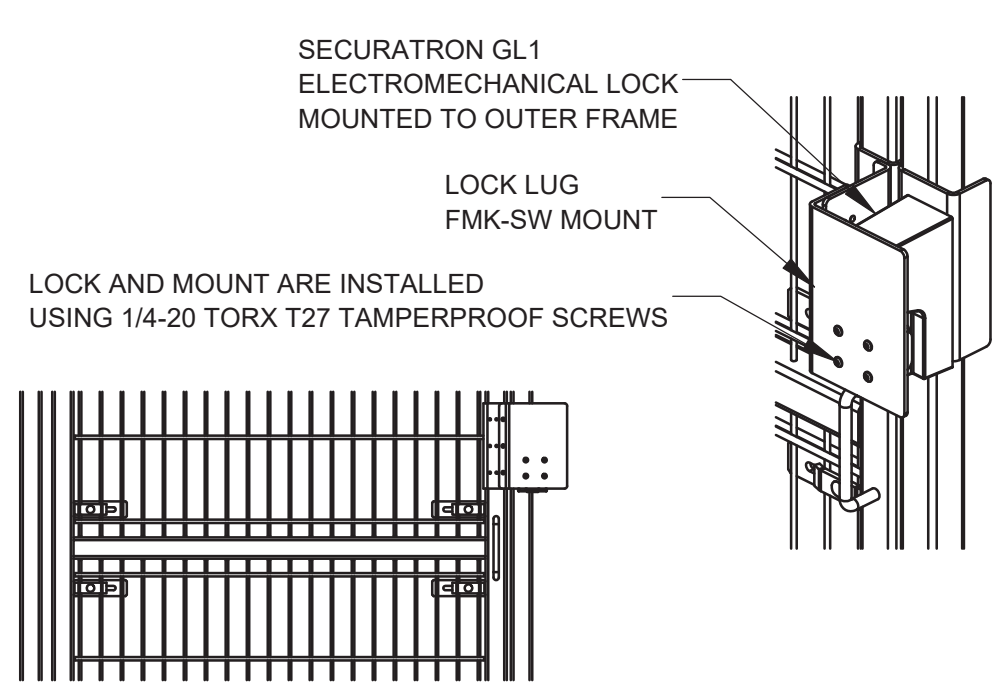


DETAIL H3 - RCI 8380 MAGNETIC LOCK

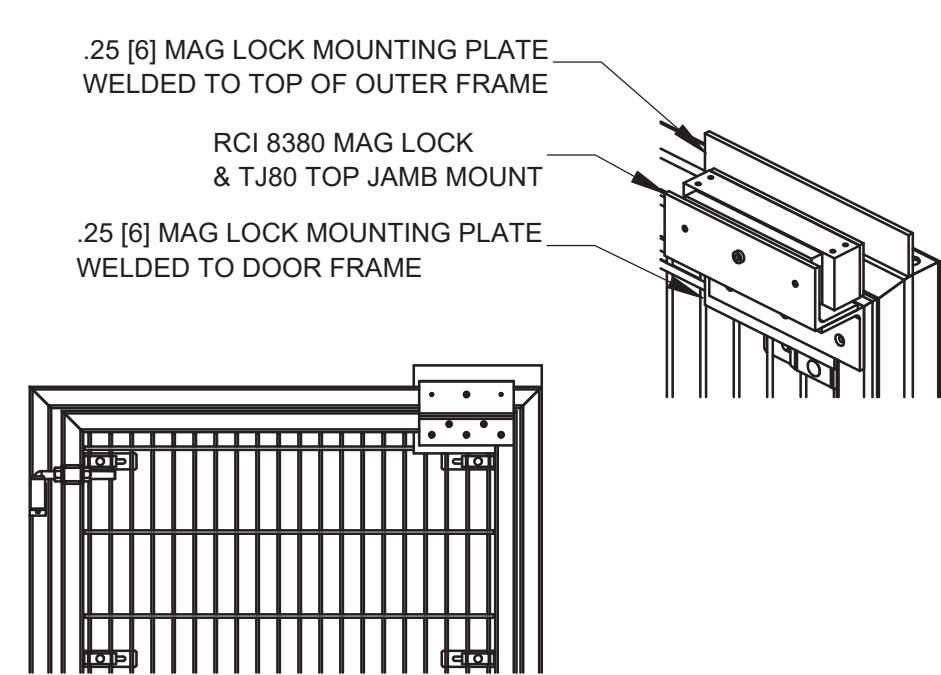

DETAIL I1 - SELF-CLOSING HINGES

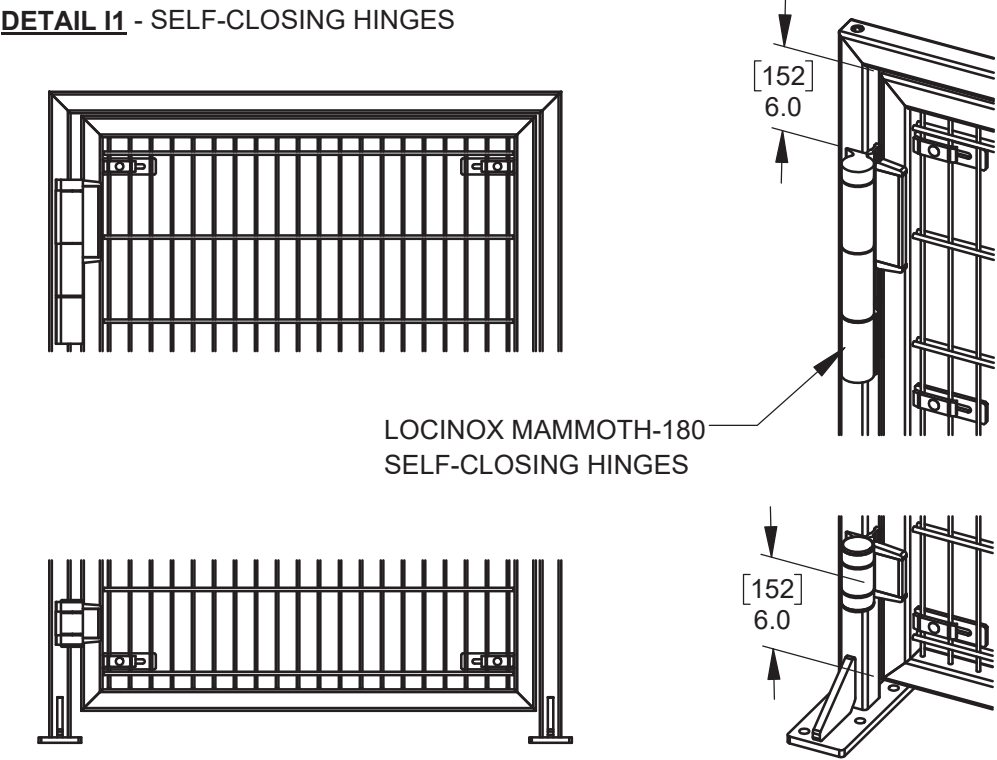

DETAIL I2 - HYDRAULIC DOOR CLOSER

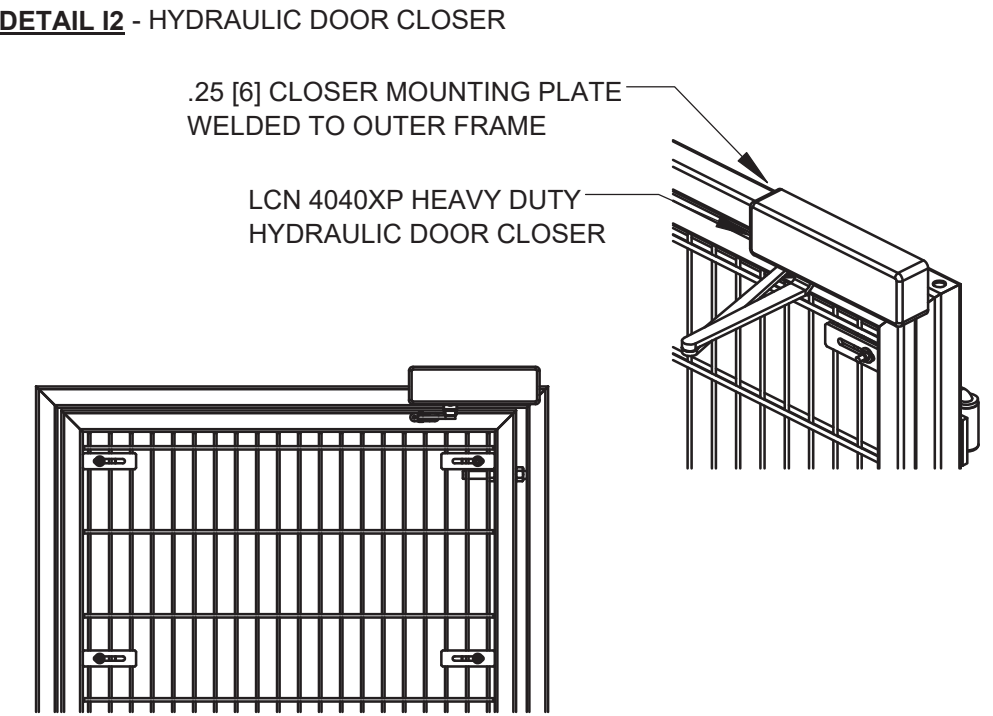

LOCK OPTION NOTES:

- CUSTOM LOCK AND CLOSER OPTIONS ARE AVAILABLE, INQUIRE WITH YOUR WALLACE PERIMETER SECURITY
SALES REPRESENTATIVE FOR AVAILABILITY.




115 Lowson Crescent
Winnipeg, Manitoba, Canada, R3P 1A6
Phone: 1-866-300-1110
Fax: 1-204-284-1868
Web: www.wallaceperimetersecurity.com


Description:
PRE-HUNG PEDESTRIAN GATE
LOCK / CLOSER OPTIONS

Customer:		Date: 1/10/25	
Finish: SEE FINISH NOTES		Sheet: 5 of 6	
Drawing No. PG-ST-000	Rev.		


DETAIL J1 - REACH THRU GUARD

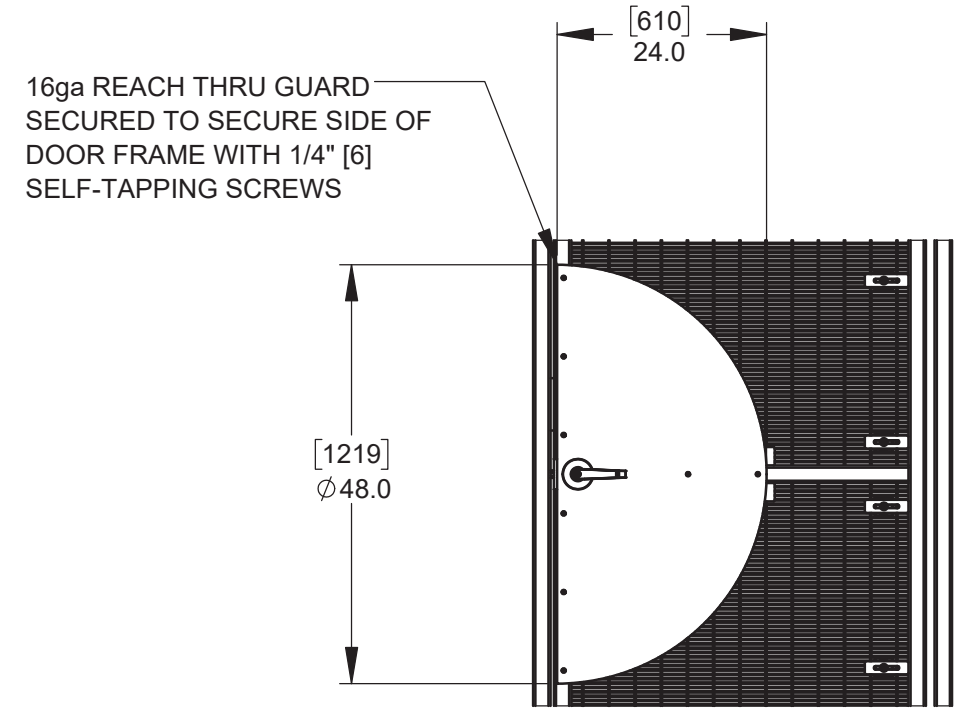

DETAIL J2 - DOUBLE REACH THRU GUARD

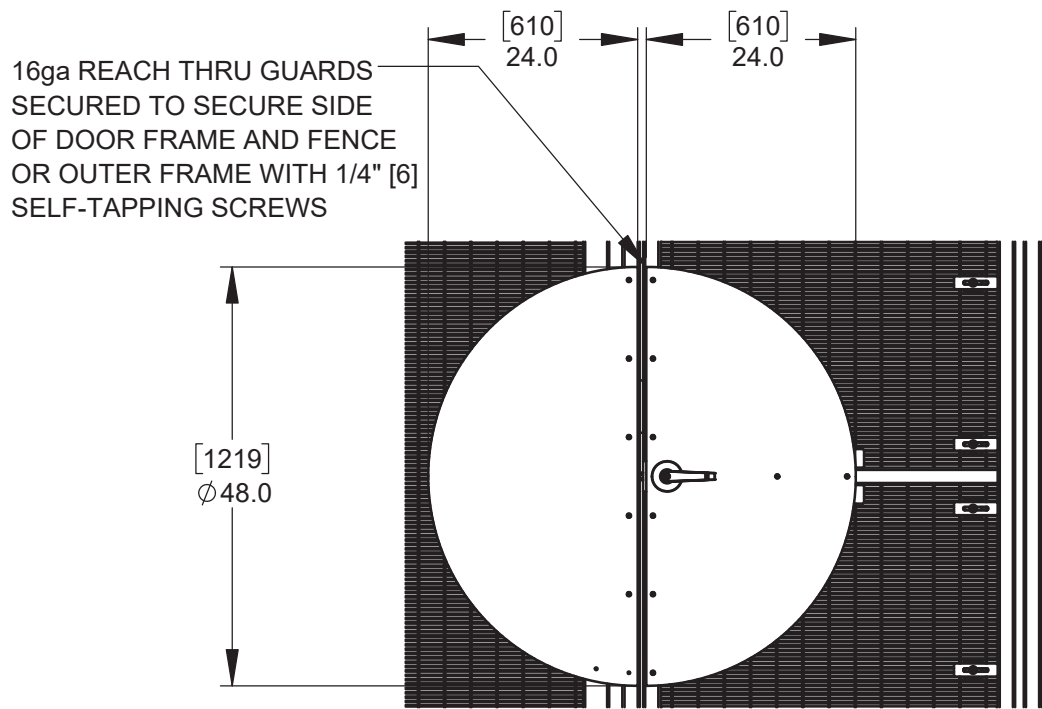

DETAIL J3 - FORMED REACH THRU GUARD

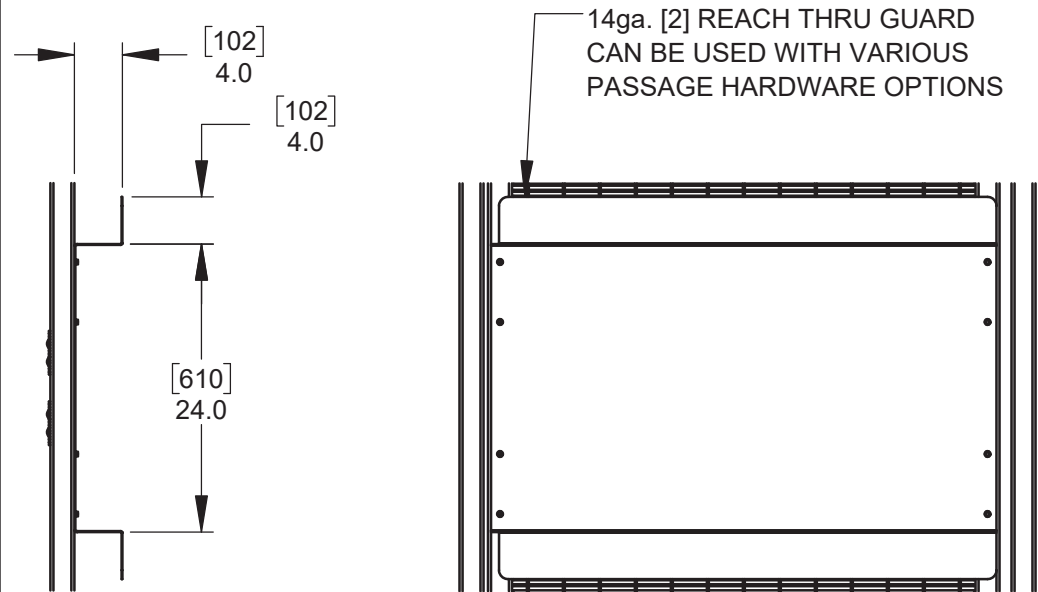

REACH THRU GUARD NOTES:

- CUSTOM REACH THRU GUARDS ARE AVAILABLE FOR VARIOUS PASSAGE HARDWARE OPTIONS,
INQUIRE WITH YOUR WALLACE PERIMETER SECURITY SALES REPRESENTATIVE FOR AVAILABILITY.



115 Lawson Crescent
Winnipeg, Manitoba, Canada, R3P 1A6
Phone: 1-866-300-1110
Fax: 1-204-284-1868
Web: www.wallaceperimetersecurity.com

Description:
PRE-HUNG PEDESTRIAN GATE
REACH THRU GUARDS

Customer:		
Finish: SEE FINISH NOTES		Date: 1/10/25
Drawing No. PG-ST-000	Rev.	Sheet: 6 of 6