
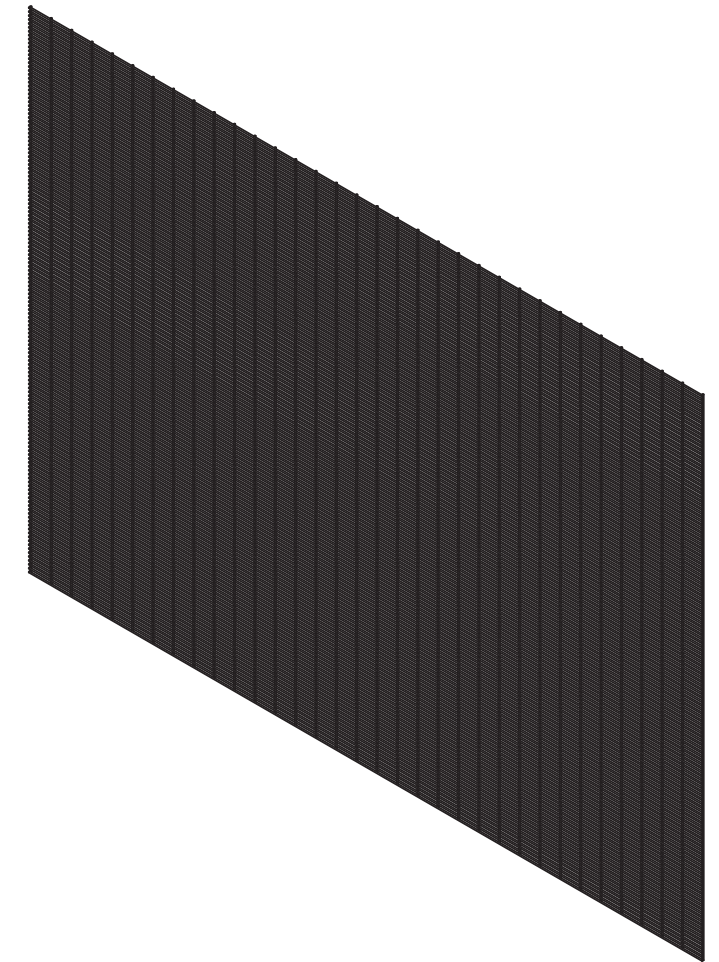


DETAIL A

DETAIL B

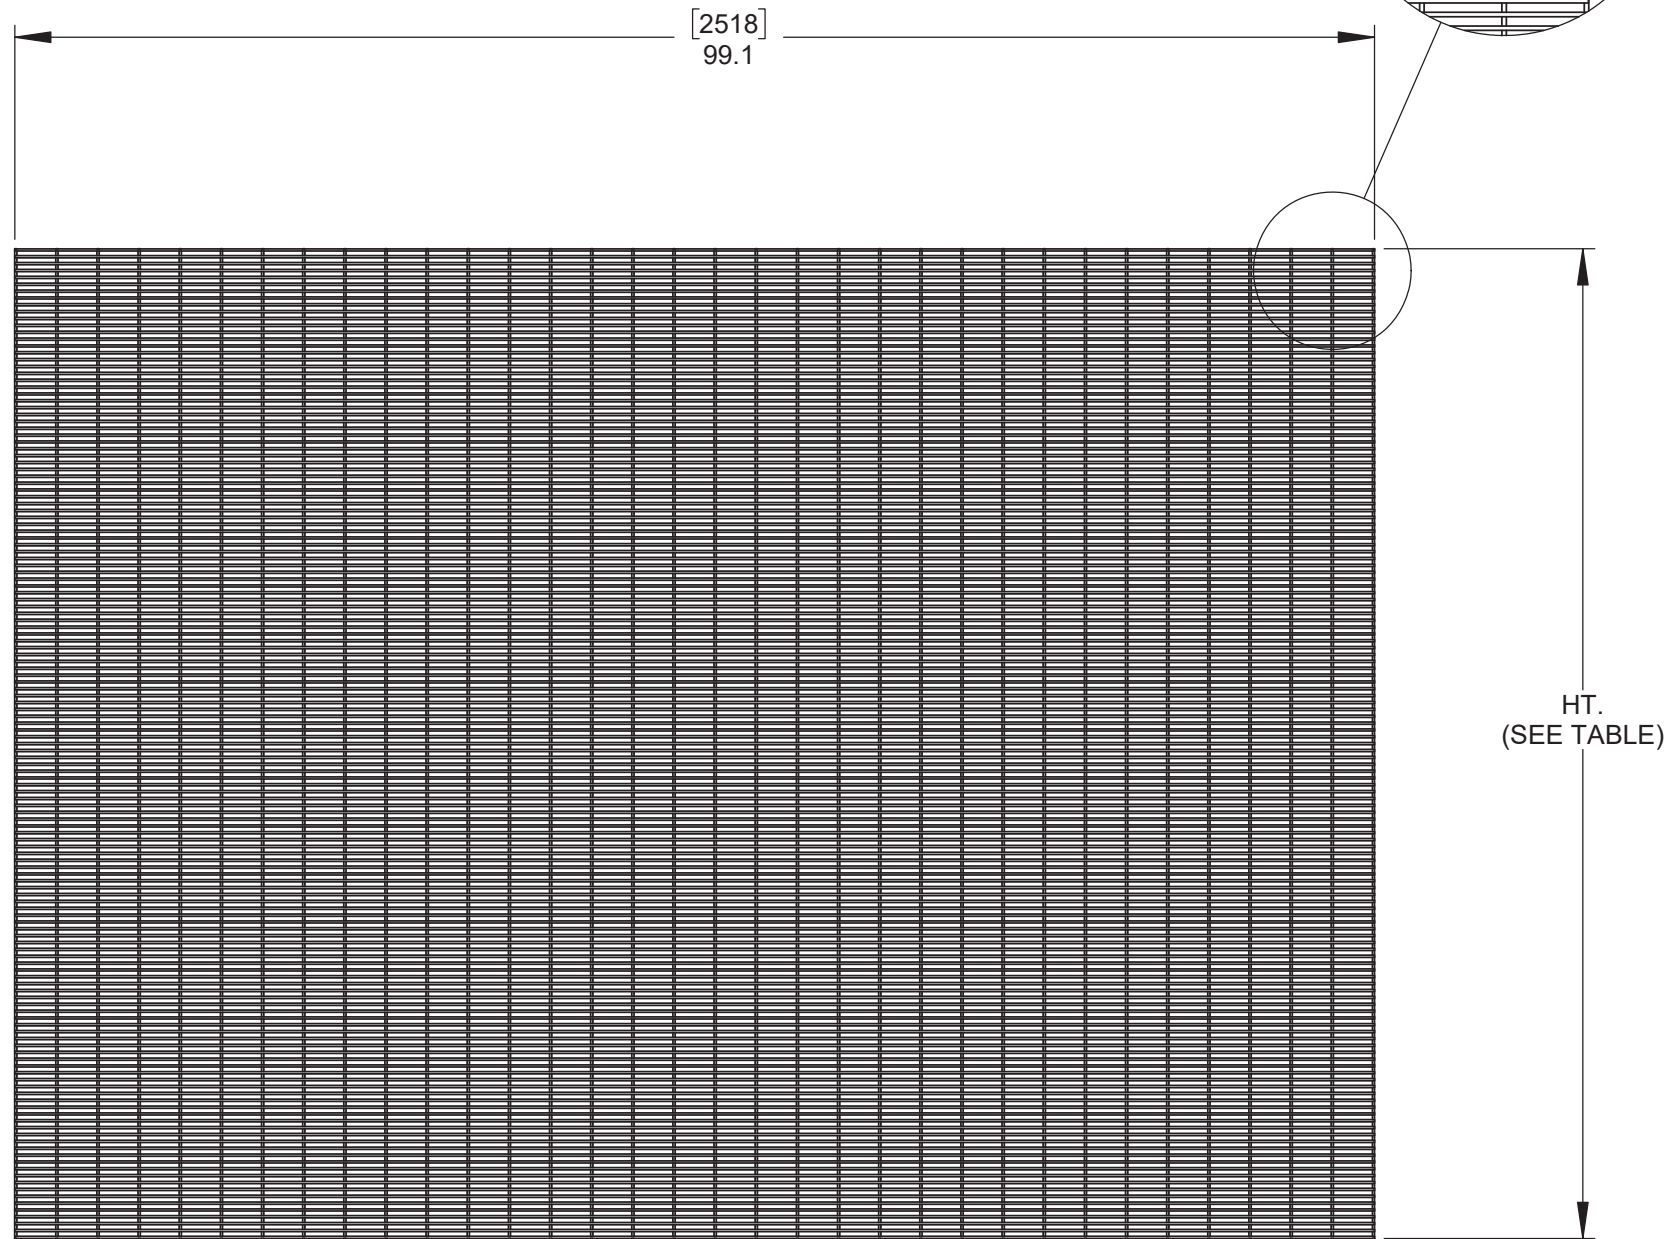

	<u>HT.</u>
4' [1.2M]	48.7 [1236]
6' [1.8M]	72.2 [1834].
8' [2.4M]	96.1 [2440]

Description:		
RAMPART 358 WELDED WIRE PANEL		
Material		
Finish:		Date:
POWDER COAT, BLACK		5/25/2022
Drawing No.	Rev.	Sheet:
RAMPART 358	A	1 of 1


WALLACE
 PERIMETER SECURITY
 115 Lawson Crescent
 Winnipeg, Manitoba, Canada, R3P 1A6
 Phone: 1-866-300-1110
 Fax: 1-204-284-1868
 Web: www.wallaceperimetersecurity.com