




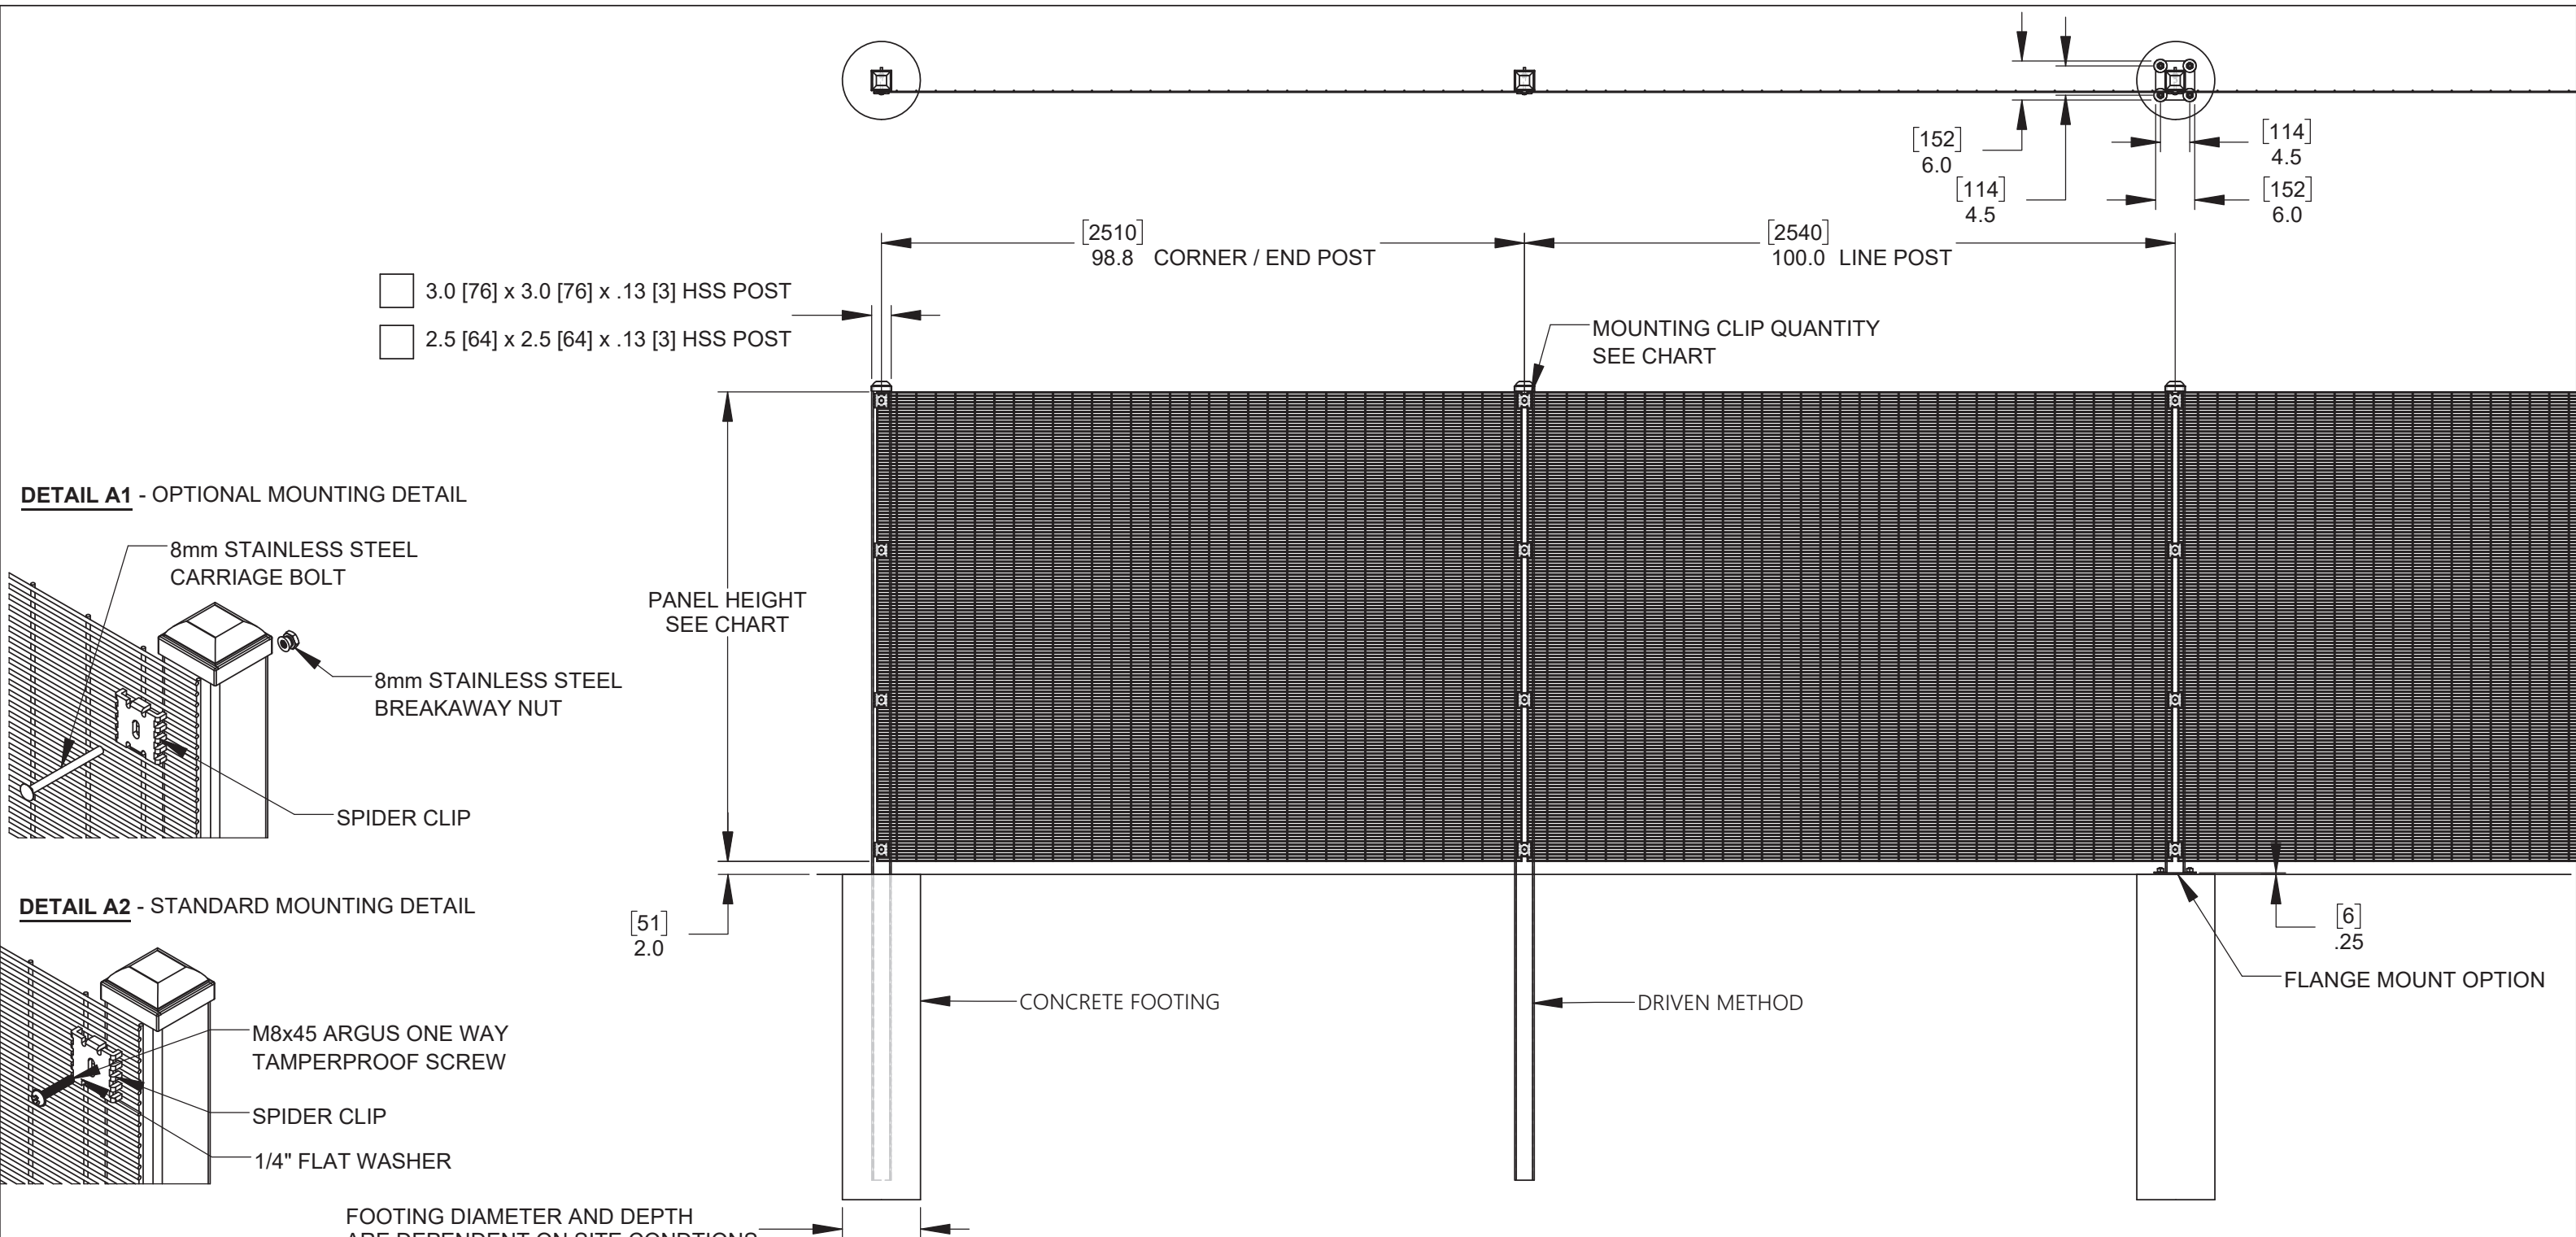

DETAIL A1 - OPTIONAL MOUNTING DETAIL

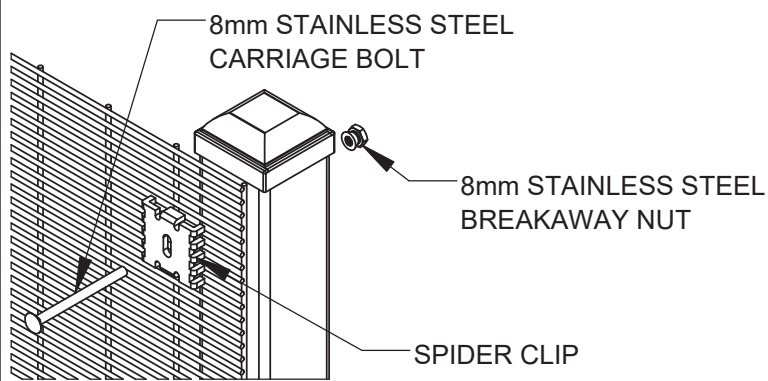

DETAIL A2 - STANDARD MOUNTING DETAIL

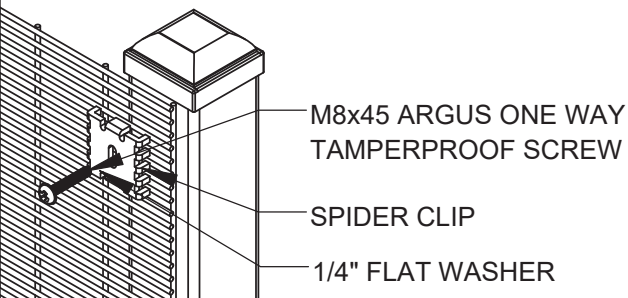

FOOTING DIAMETER AND DEPTH
ARE DEPENDENT ON SITE CONDITIONS

	PANEL HEIGHT	# OF CLIPS / POST
4' [1.2M]	48.7 [1236]	4
6' [1.8M]	72.2 [1833]	6
8' [2.4M]	95.7 [2430]	9
10' [3M]	118.1 [3001]	10



115 Lowson Crescent
Winnipeg, Manitoba, Canada, R3P 1A6
Phone: 1-866-300-1110
Fax: 1-204-284-1868
Web: www.wallaceperimetersecurity.com

Description: INSTALLATION DETAIL RAMPART 358		
Customer / Project Name:		
Finish:	Date:	3/10/26
Drawing No. RAMPART 358 INSTALL	Rev. F	Sheet: 1 of 1