





STANDARD 90° CORNER

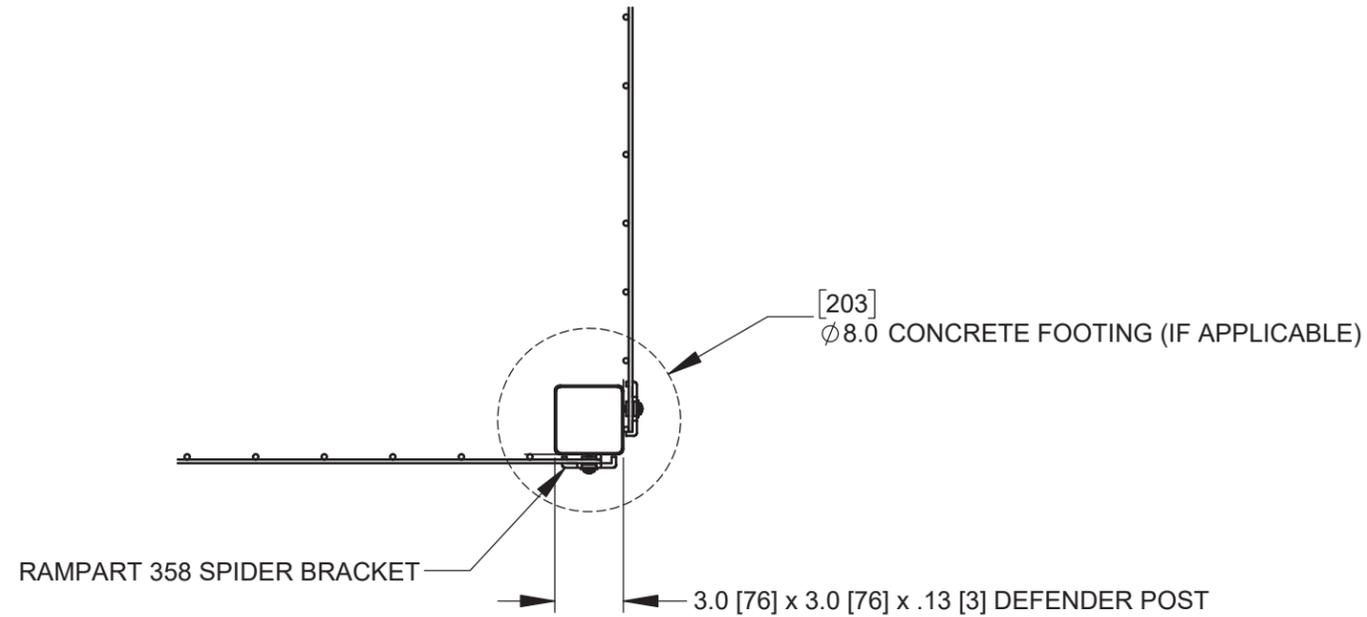

CORNER GREATER THAN 90°

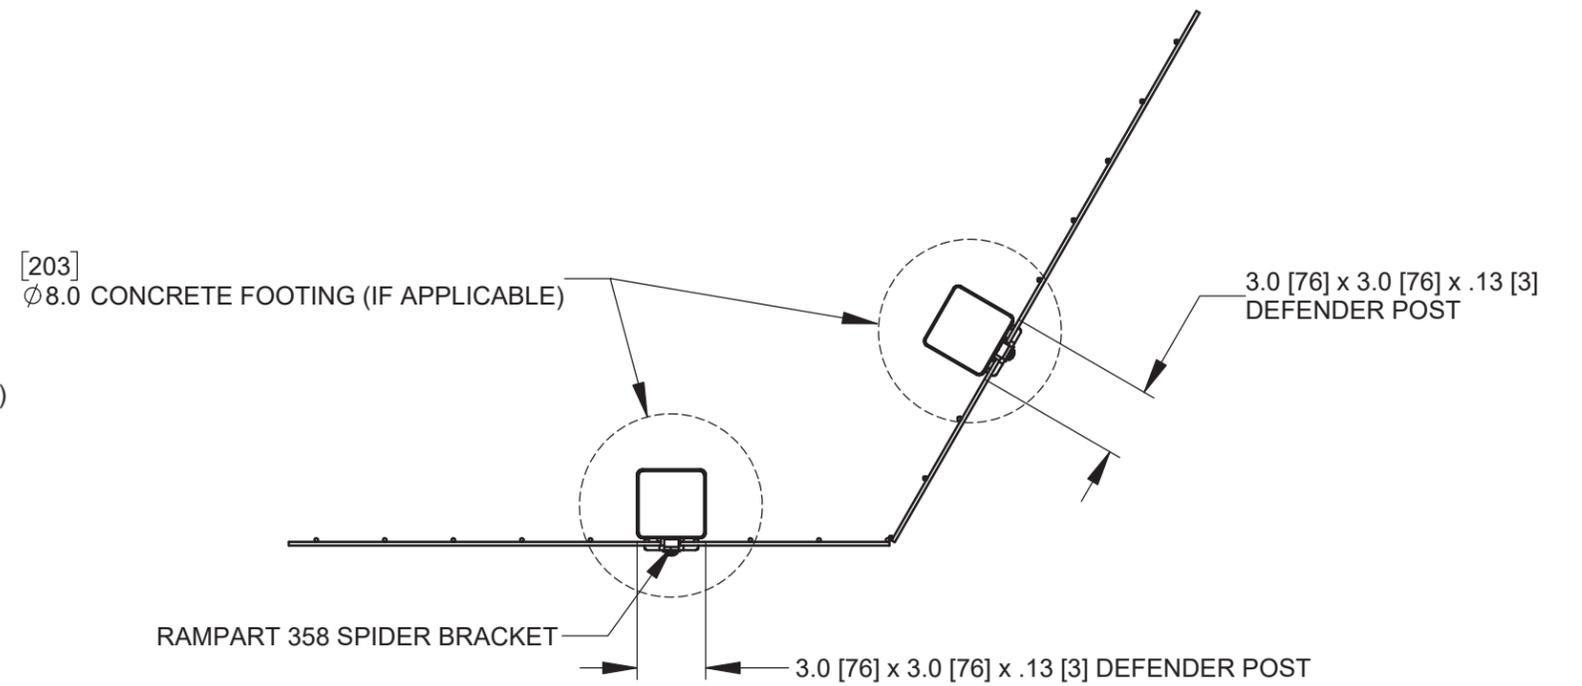

CORNER LESS THAN 90°

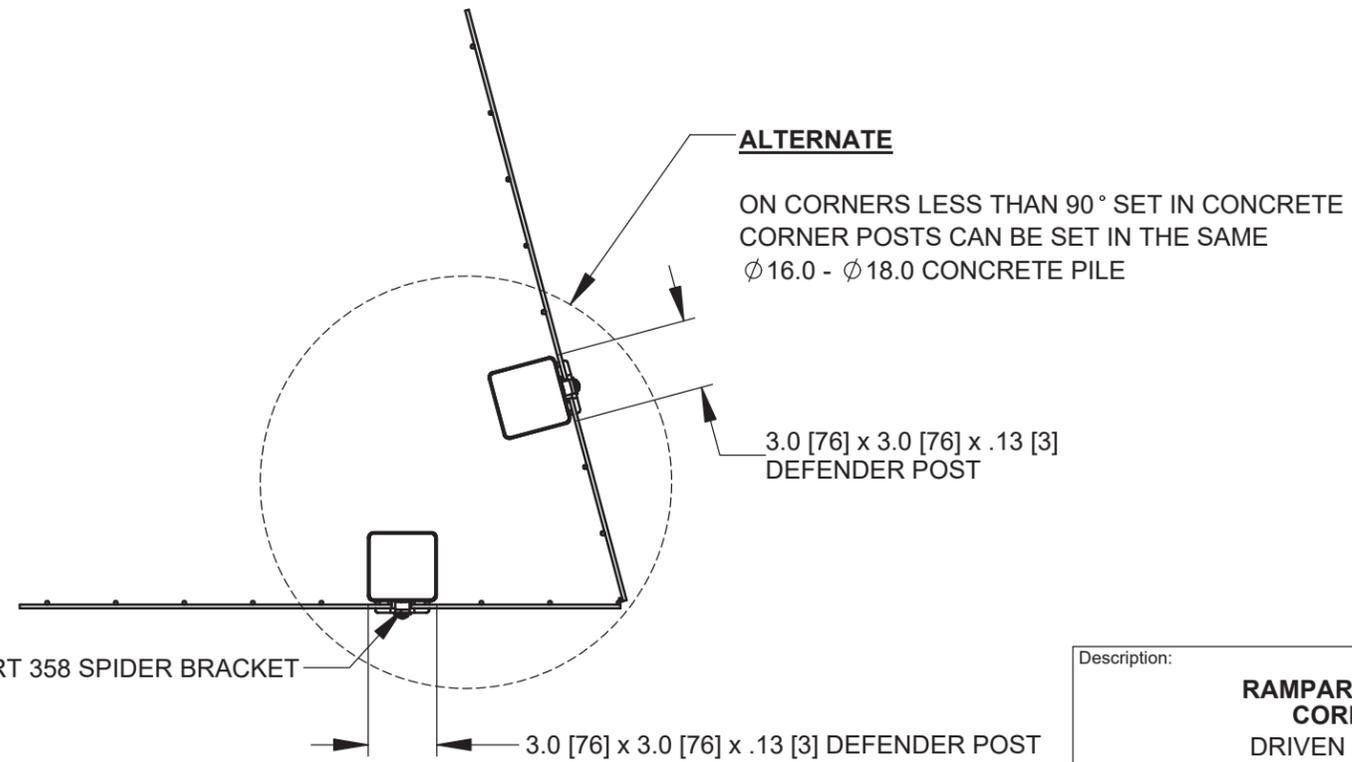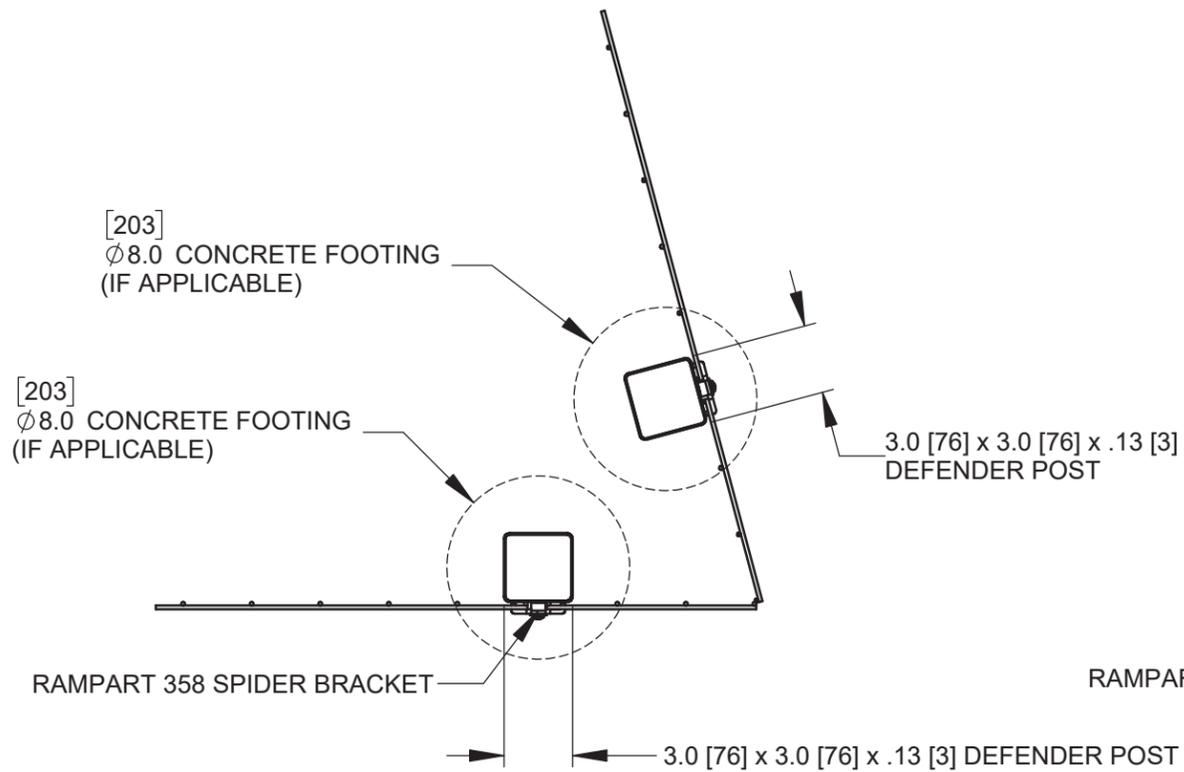

NOTE
FOR CORNERS LESS THAN OR GREATER THAN 90°
POSTS ARE TO BE PLACED AS CLOSE TOGETHER AS SITE CONDITIONS WILL ALLOW

WALLACE
PERIMETER SECURITY

115 Lawson Crescent
Winnipeg, Manitoba, Canada, R3P 1A6
Phone: 1-866-300-1110
Fax: 1-204-284-1868
Web: www.wallaceperimetersecurity.com

| | | | |
|--------------|-----------------------------------|---|----------|
| Description: | | RAMPART 358 SPIDER BRACKET CORNER POST DETAILS DRIVEN OR DIG & SET DETAILS | |
| Customer: | | | |
| Finish: | | Date: | 2/2/2024 |
| Drawing No. | RAMPART 358-CORNER-DETAILS | Rev. | |
| | | Sheet: | 1 of 1 |