
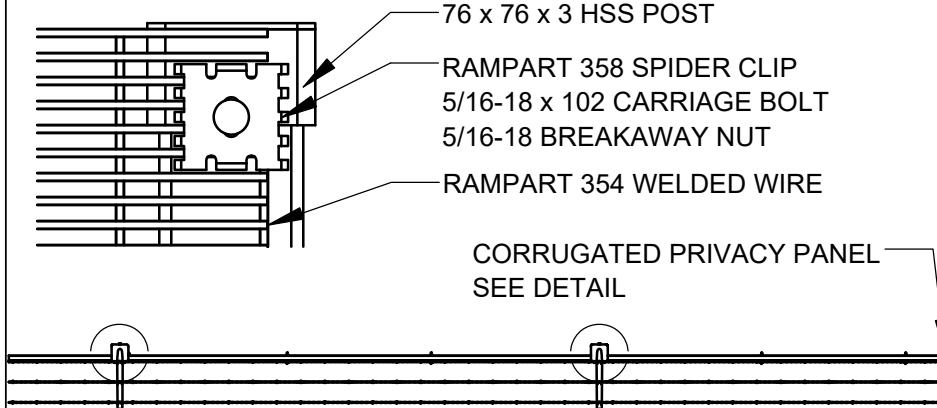
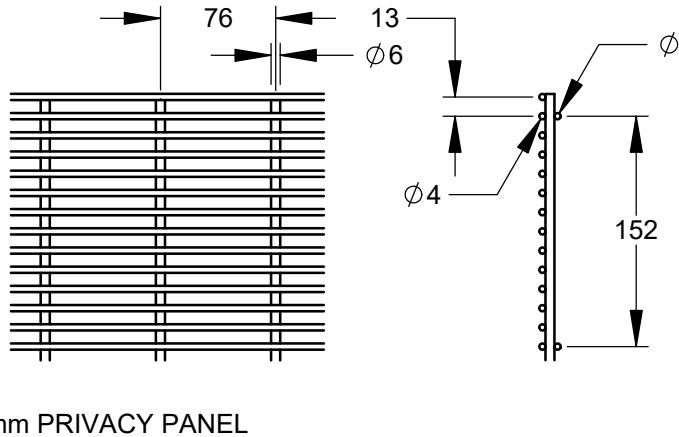
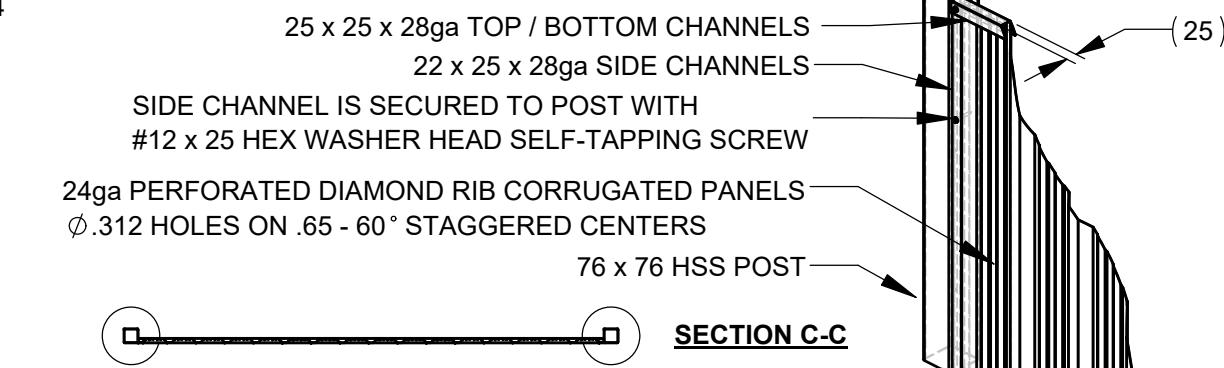
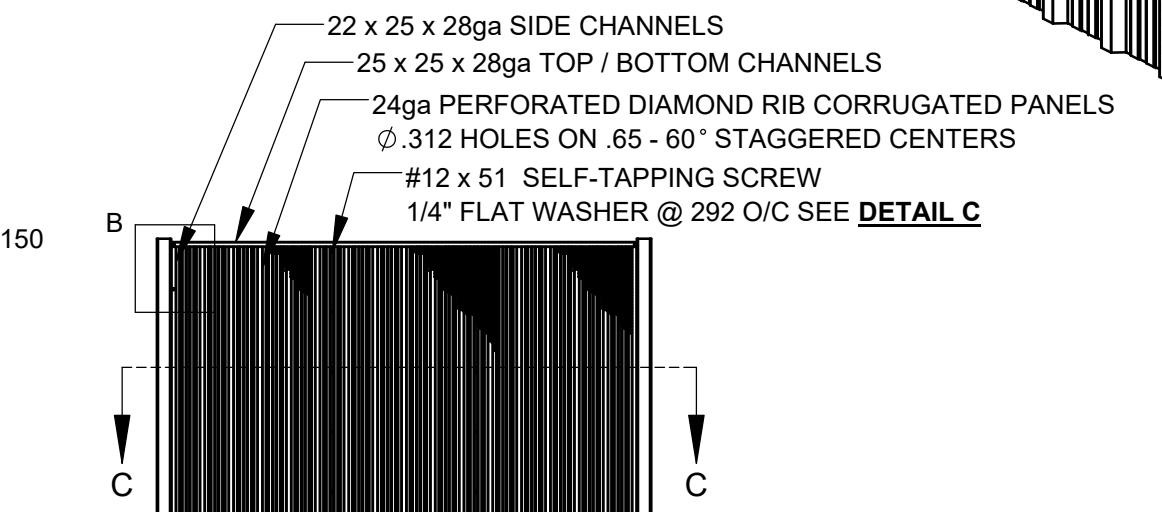
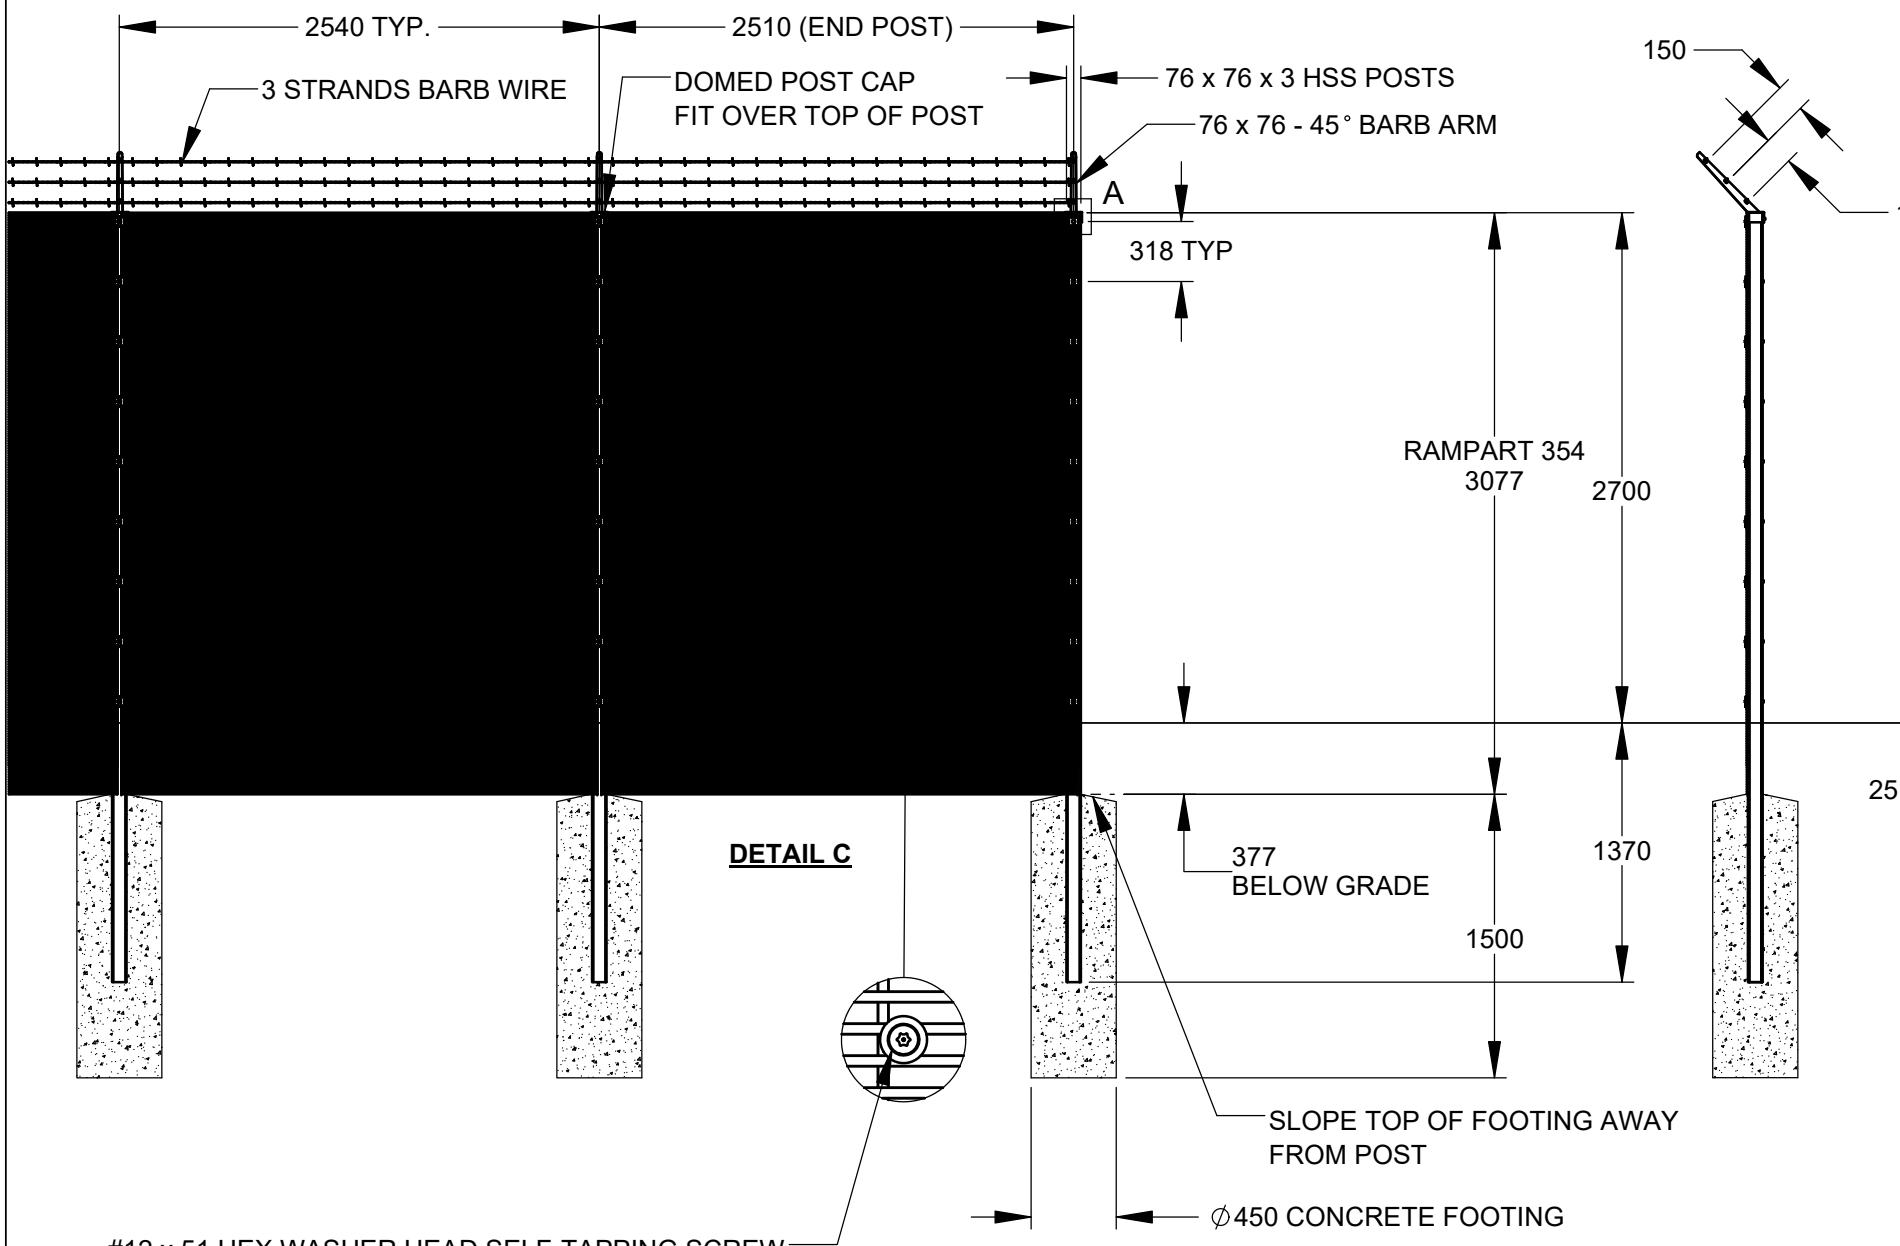


DETAIL A - RAMPART 358 MOUNTING DETAIL**RAMPART 354 WELDED WIRE****DETAIL B - PRIVACY PANEL MOUNTING DETAIL****SECTION C-C**

PRIVACY PANEL DETAIL
SHOWN WITH RAMPART 354 REMOVED

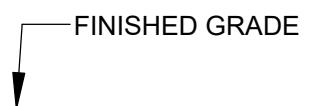

Drawing Approval

Approved By:
Approval Date:
Signature:

Description: 2.7M RAMPART 354 FENCE LINE DETAIL

c/w PEFORATED CORRUGATED PRIVACY PANEL
76 x 76 x 3 HSS POSTS

#12 x 51 HEX WASHER HEAD SELF-TAPPING SCREW
& 1/4" FLAT WASHER @ 318mm O/C
THRU RAMPART 354 AND PRIVACY PANEL