

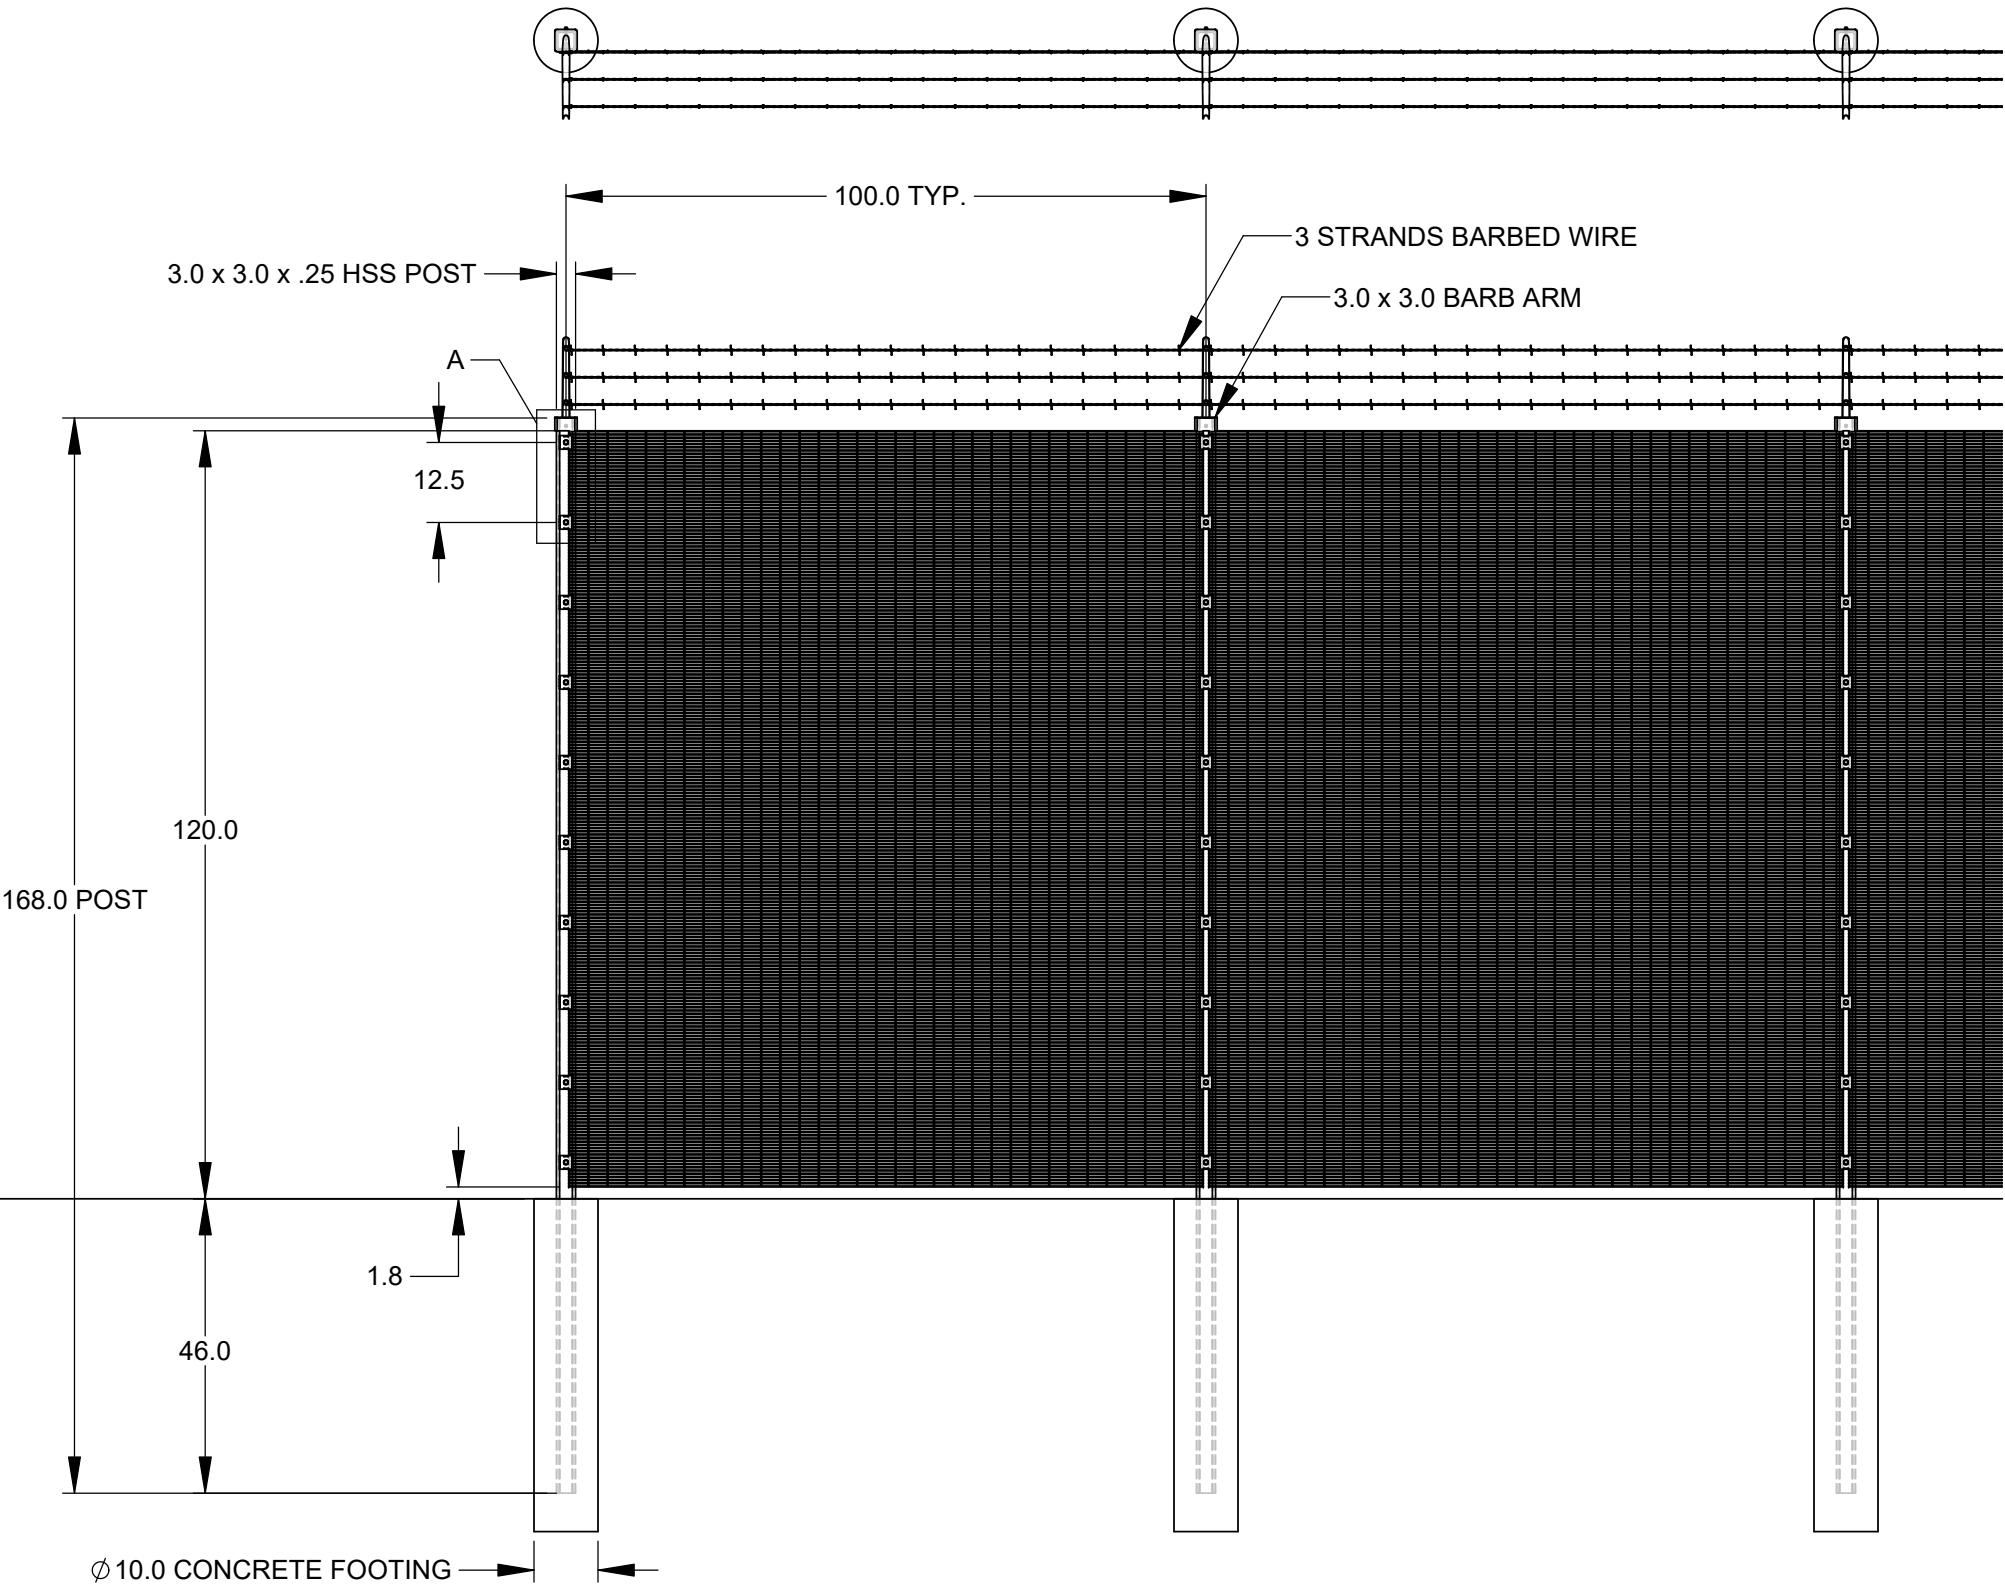


DETAIL A - RAMPART 358 MOUNTING DETAIL

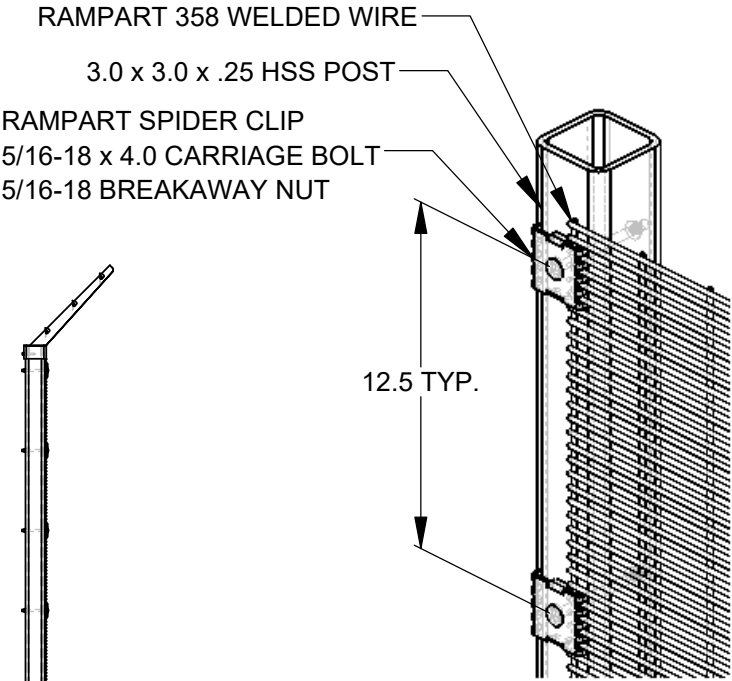

RAMPART 358 WELDED WIRE

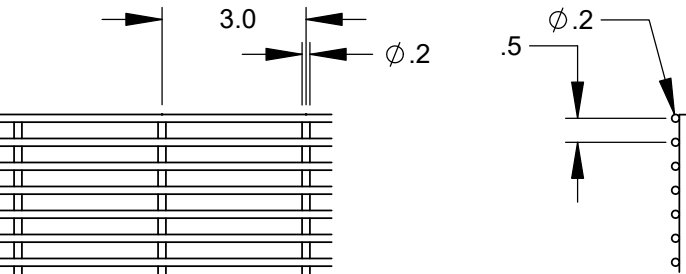

Drawing Approval

Approved By:
Approval Date:
Signature:



115 Lowson Crescent
Winnipeg, Manitoba, Canada, R3P 1A6
Phone: 1-866-300-1110
Fax: 1-204-284-1868
Web: www.wallaceperimetersecurity.com

Description: 10' RAMPART 358 FENCE LINE 3.0 x 3.0 x .25 HSS POSTS DIG & SET		
Customer: EDMONTON POLICE SERVICE		
Finish: POWDER COAT, RAL 9005, BLACK	Rev.	Date: 5/8/2025
Drawing No. EPS-05-28-25		Sheet: 1 of 1